

FIGURES

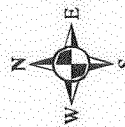


Figure 1
Site Location Map


Boeing Realty Corporation
Former C-6 Facility
Los Angeles, California



UNDERGROUND ENGINEERING &
ENVIRONMENTAL SOLUTIONS


Scale : As Shown QA/QC : Project : 27285

Drawn : DFW Reviewed : SP Date : 1 March 2002

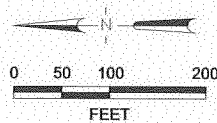

LEGEND

- PARCEL C BOUNDARY
- PARCEL BOUNDARY OTHER THAN C
- PARCEL C BUILDING OUTLINE
- LOT 7 OUTLINE

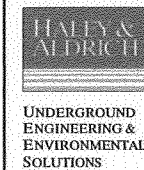


BOEING REALTY CORPORATION
FORMER C-6 FACILITY
LOS ANGELES, CALIFORNIA

FIGURE: **2**


FORMER C-6 FACILITY PLAN SHOWING LOT 7

SCALE: AS SHOWN	QA/QC: BB	PROJECT: 27285-013
DRAWN: SAL	REVIEWED: BAB	DATE: 29 MARCH 2002

C-1-10

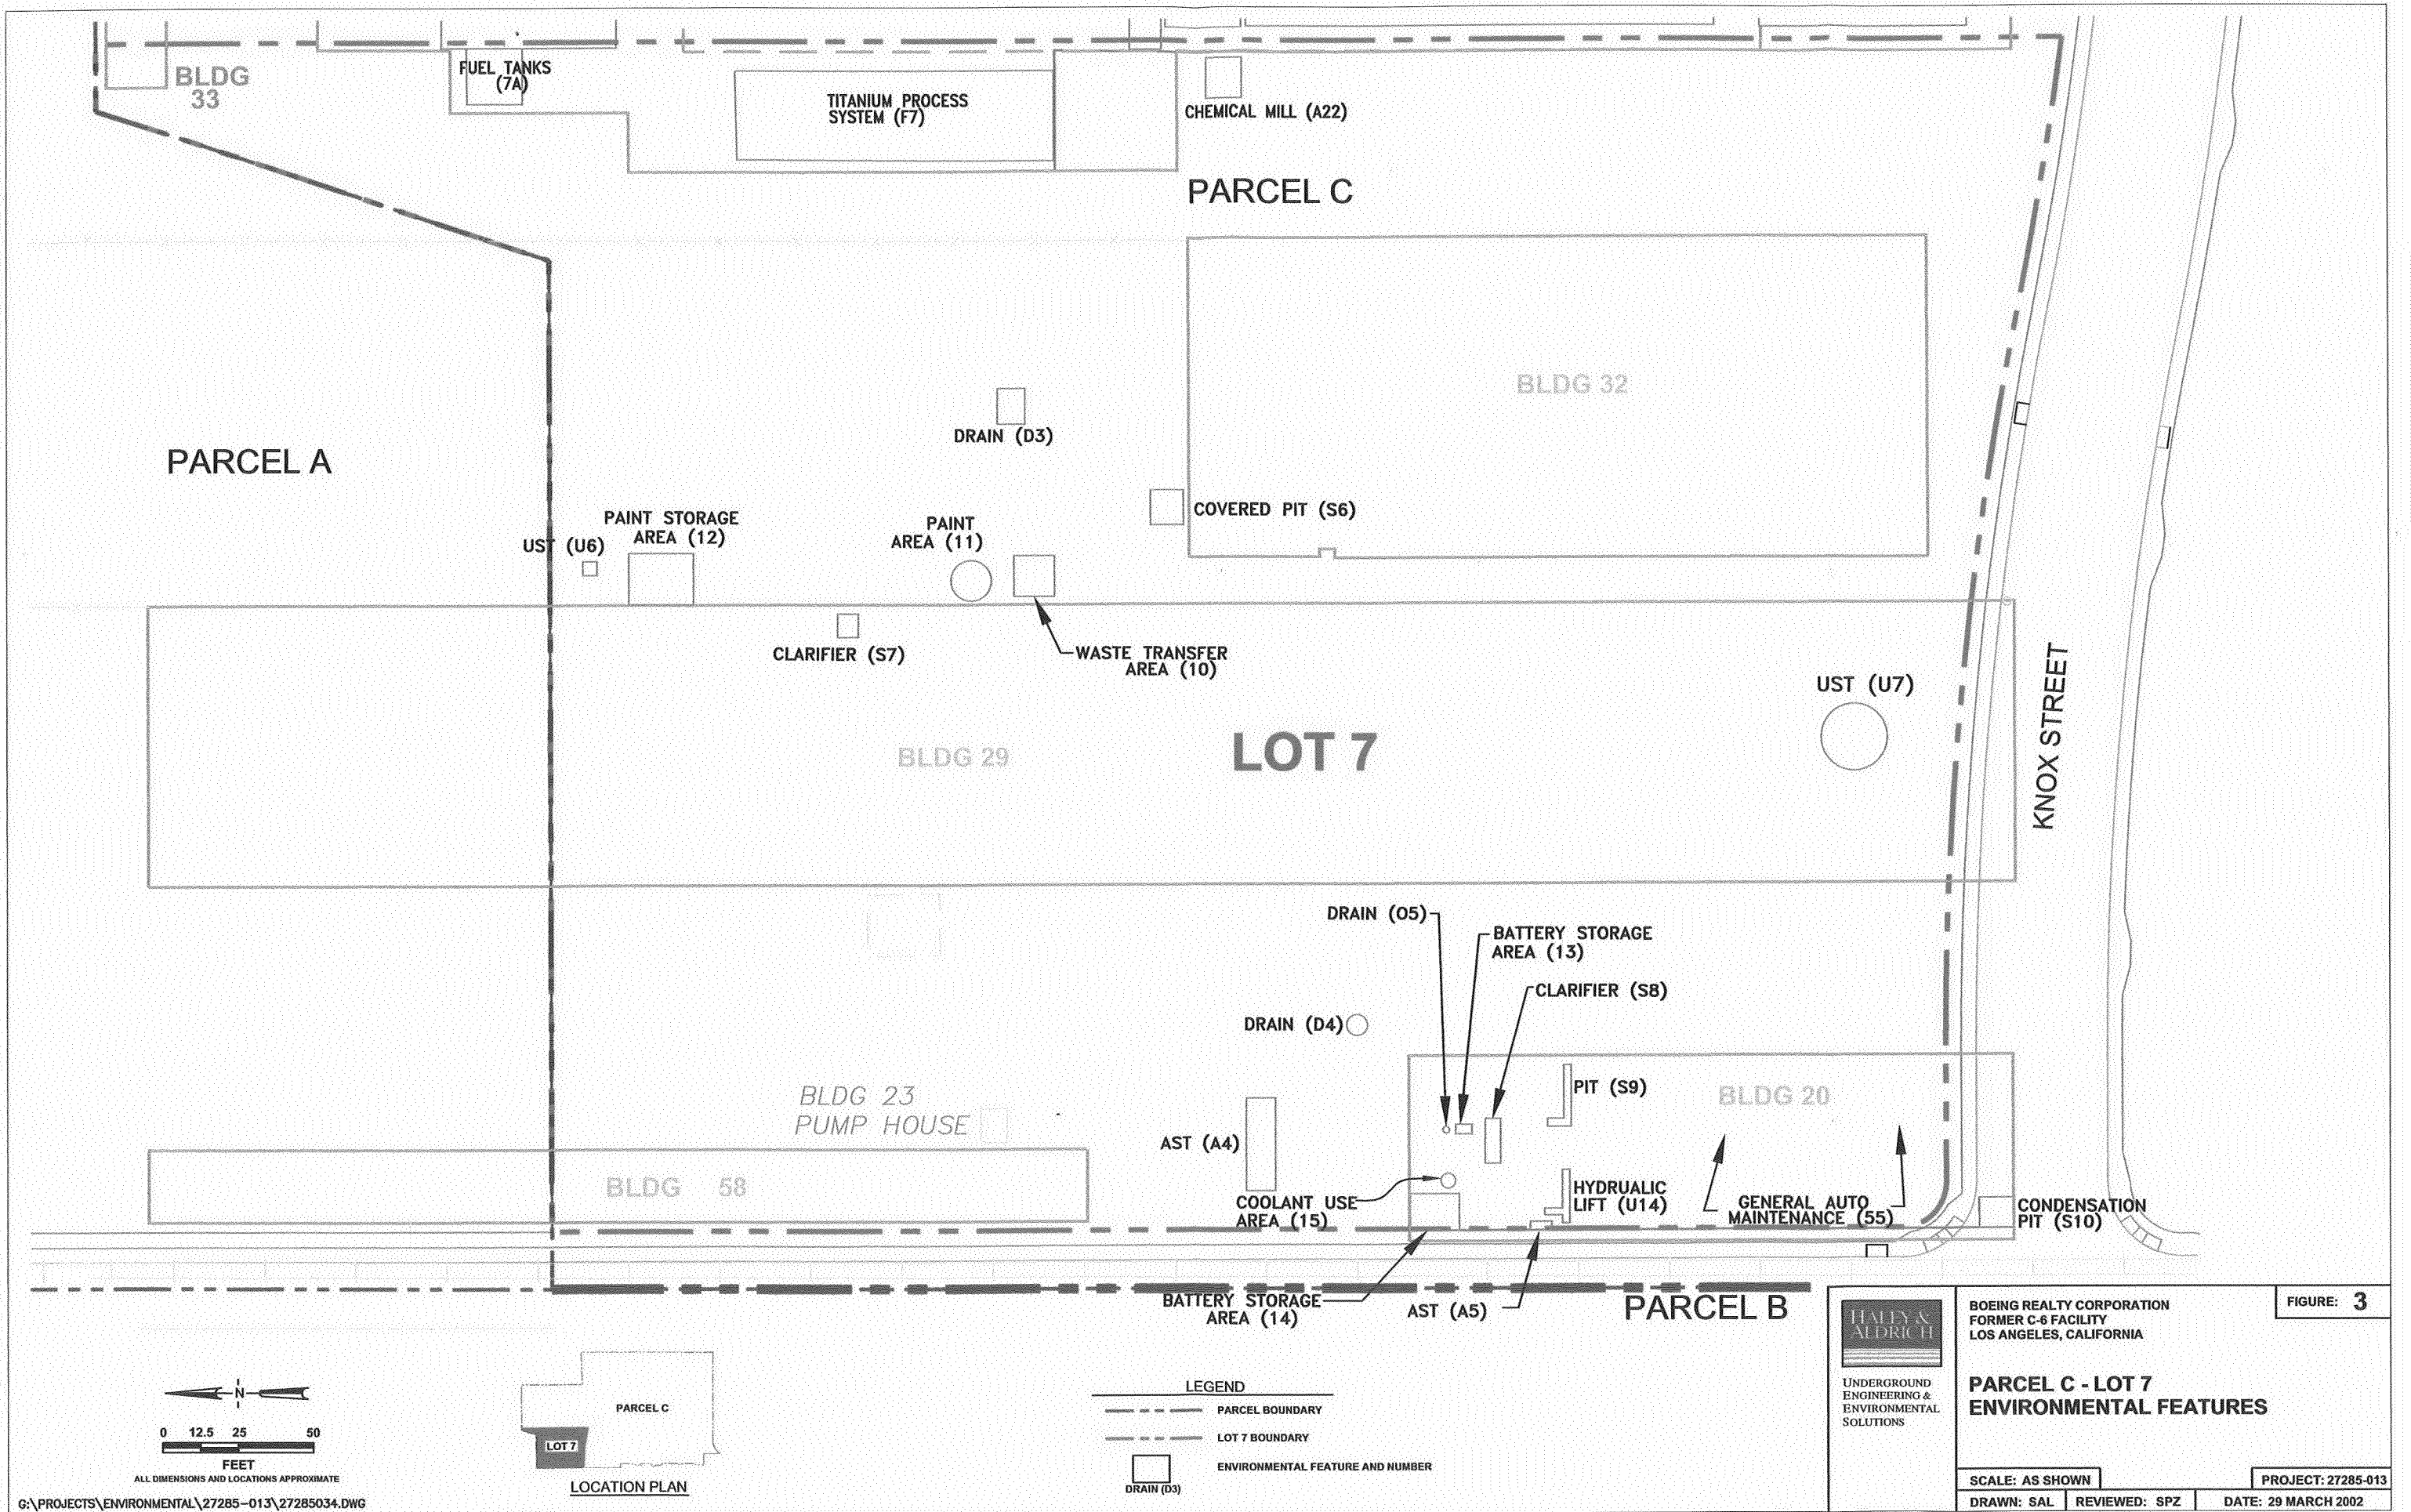

BOE-C6-0180381

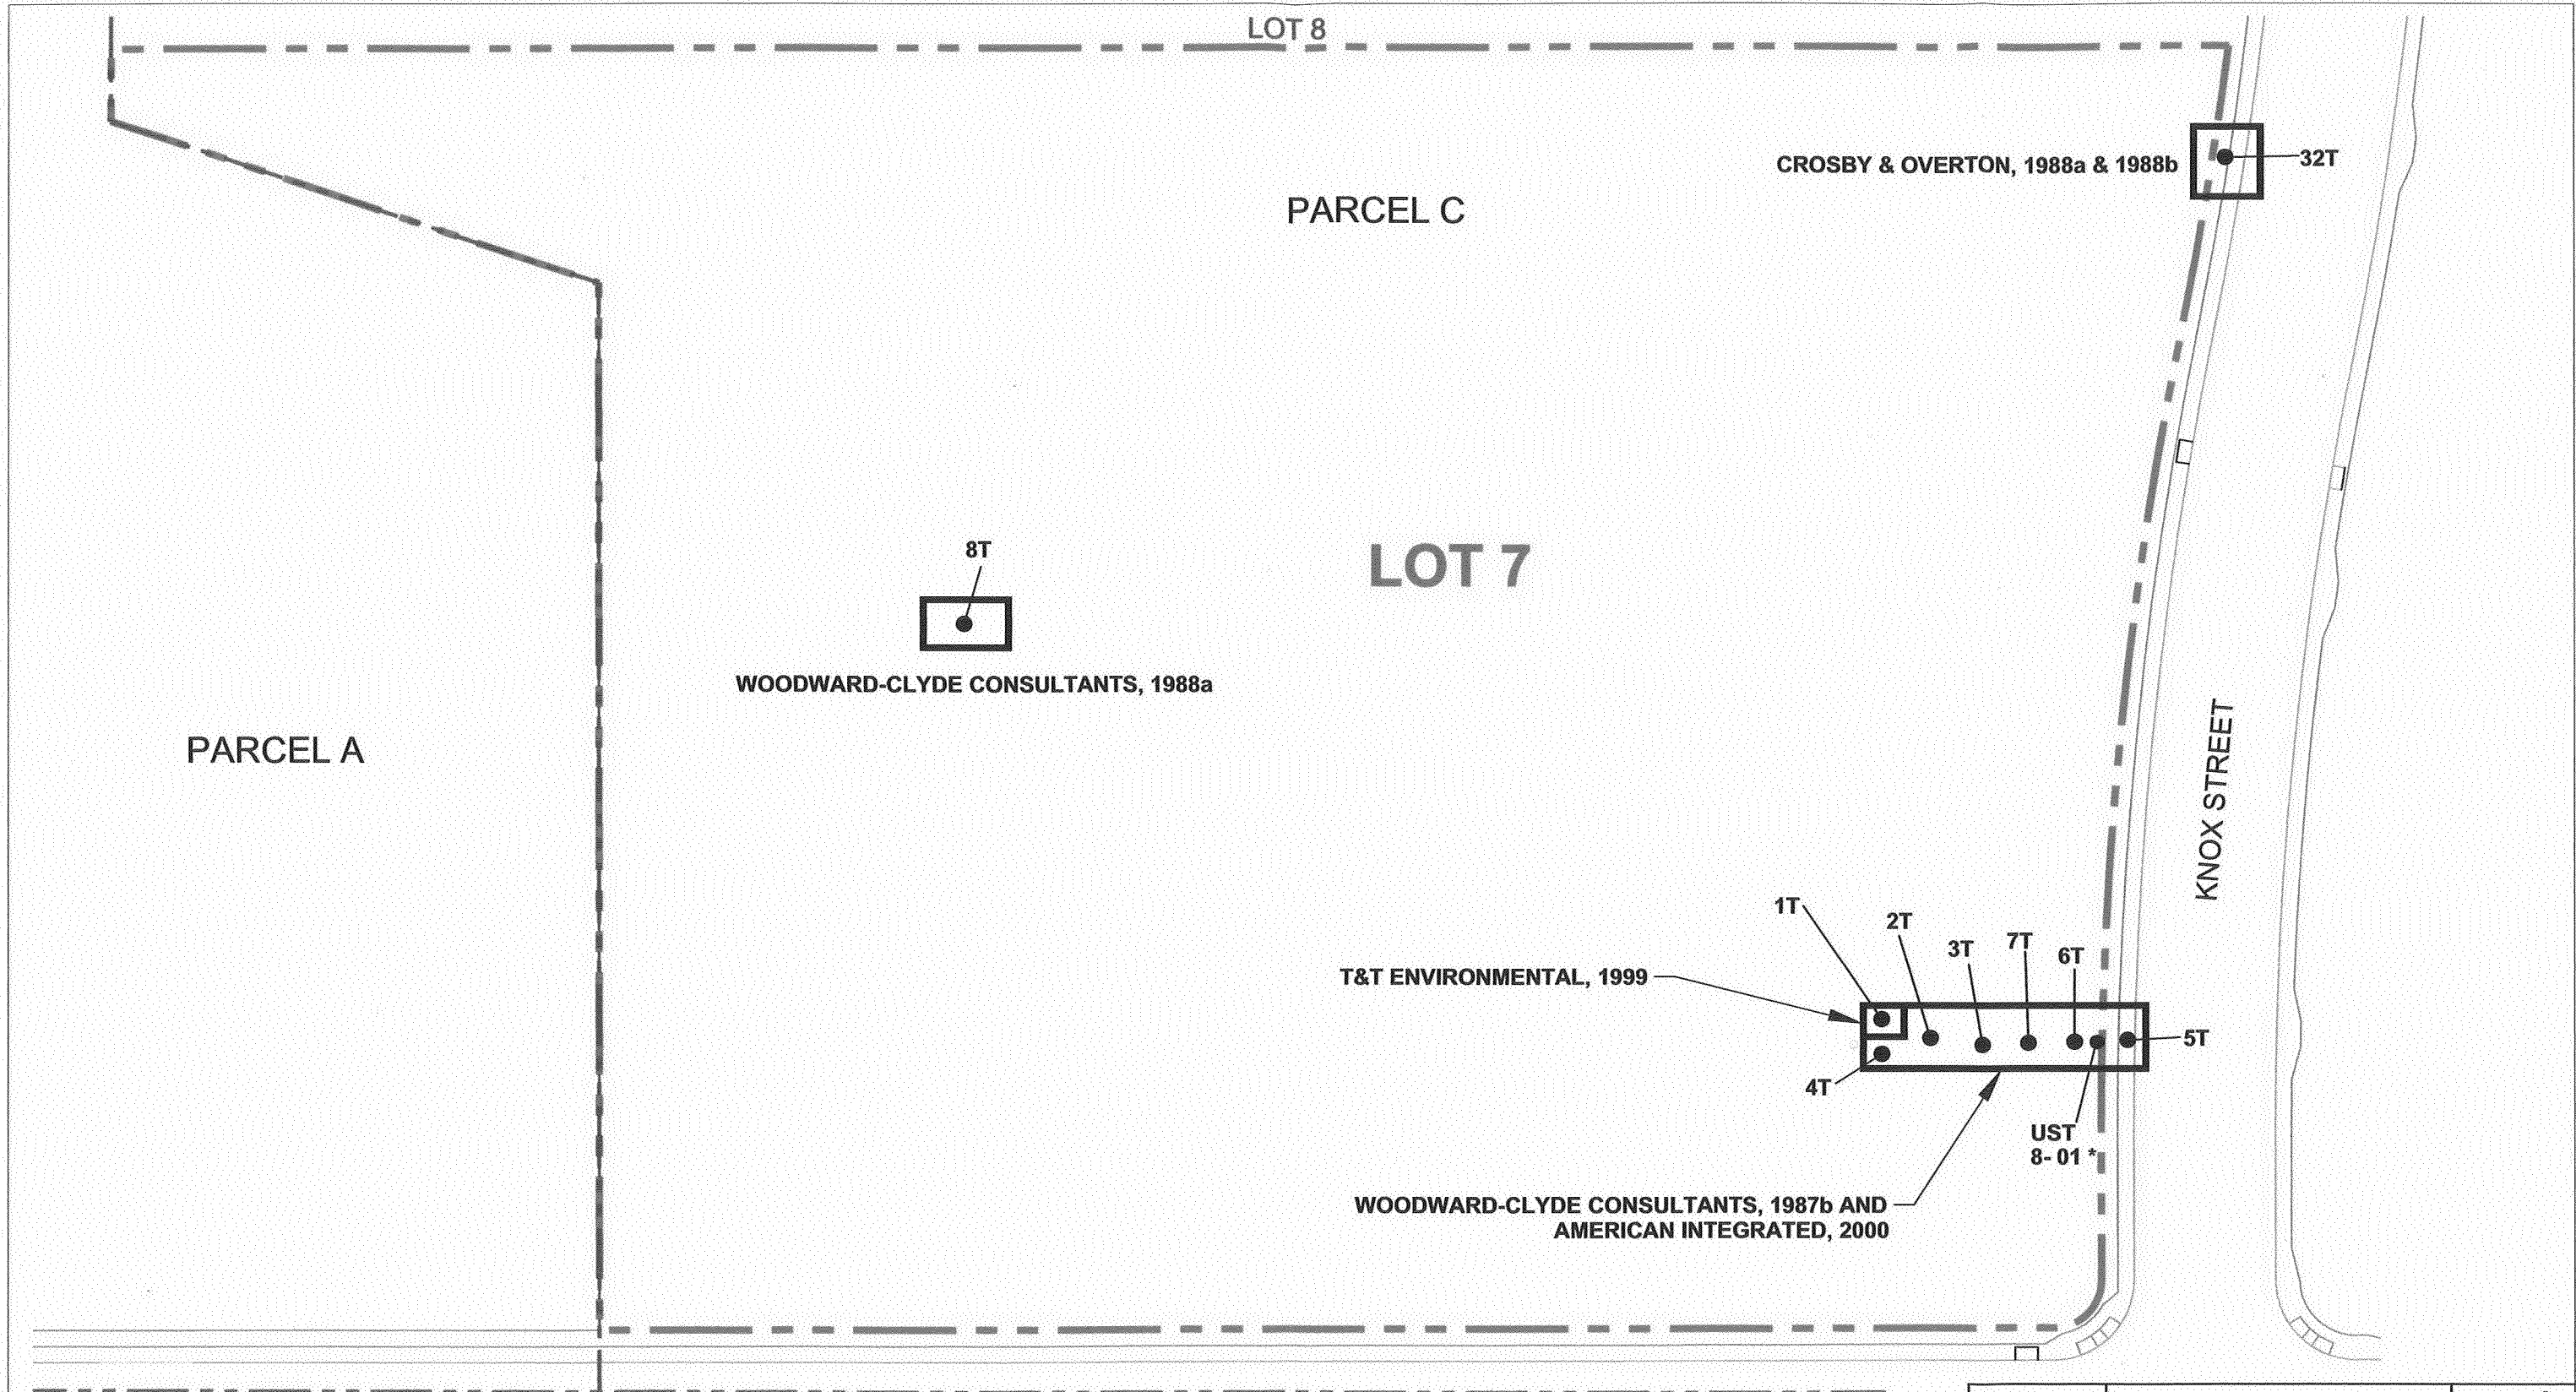

0 12.5 25 50
FEET
ALL DIMENSIONS AND LOCATIONS APPROXIMATE

LOCATION PLAN

LEGEND

- PARCEL C BOUNDARY
- LOT 7 BOUNDARY
- [Box] APPROXIMATE LOCATION OF FORMER INVESTIGATION
SEE REFERENCE SECTION OF REPORT FOR BIBLIOGRAPHICAL INFORMATION.
- APPROXIMATE FORMER UST LOCATION
SOURCE: WOODWARD-CLYDE CONSULTANTS TANK LOCATION MAP, DOUGLAS AIRCRAFT CO SHEET C6-701-PL-1015, 2/19/75
- *
- APPROXIMATE LOCATION REPORTED BY BRC

HALLEY & ALDRICH
UNDERGROUND
ENGINEERING &
ENVIRONMENTAL
SOLUTIONS


BOEING REALTY CORPORATION
FORMER C-6 FACILITY
LOS ANGELES, CALIFORNIA

**PARCEL C - LOT 7
FORMER USTs**

SCALE: AS SHOWN		PROJECT: 27285-013
DRAWN: SAL	REVIEWED: SPZ	DATE: 29 MARCH 2002

FIGURE: 4

BOE-C6-0180382

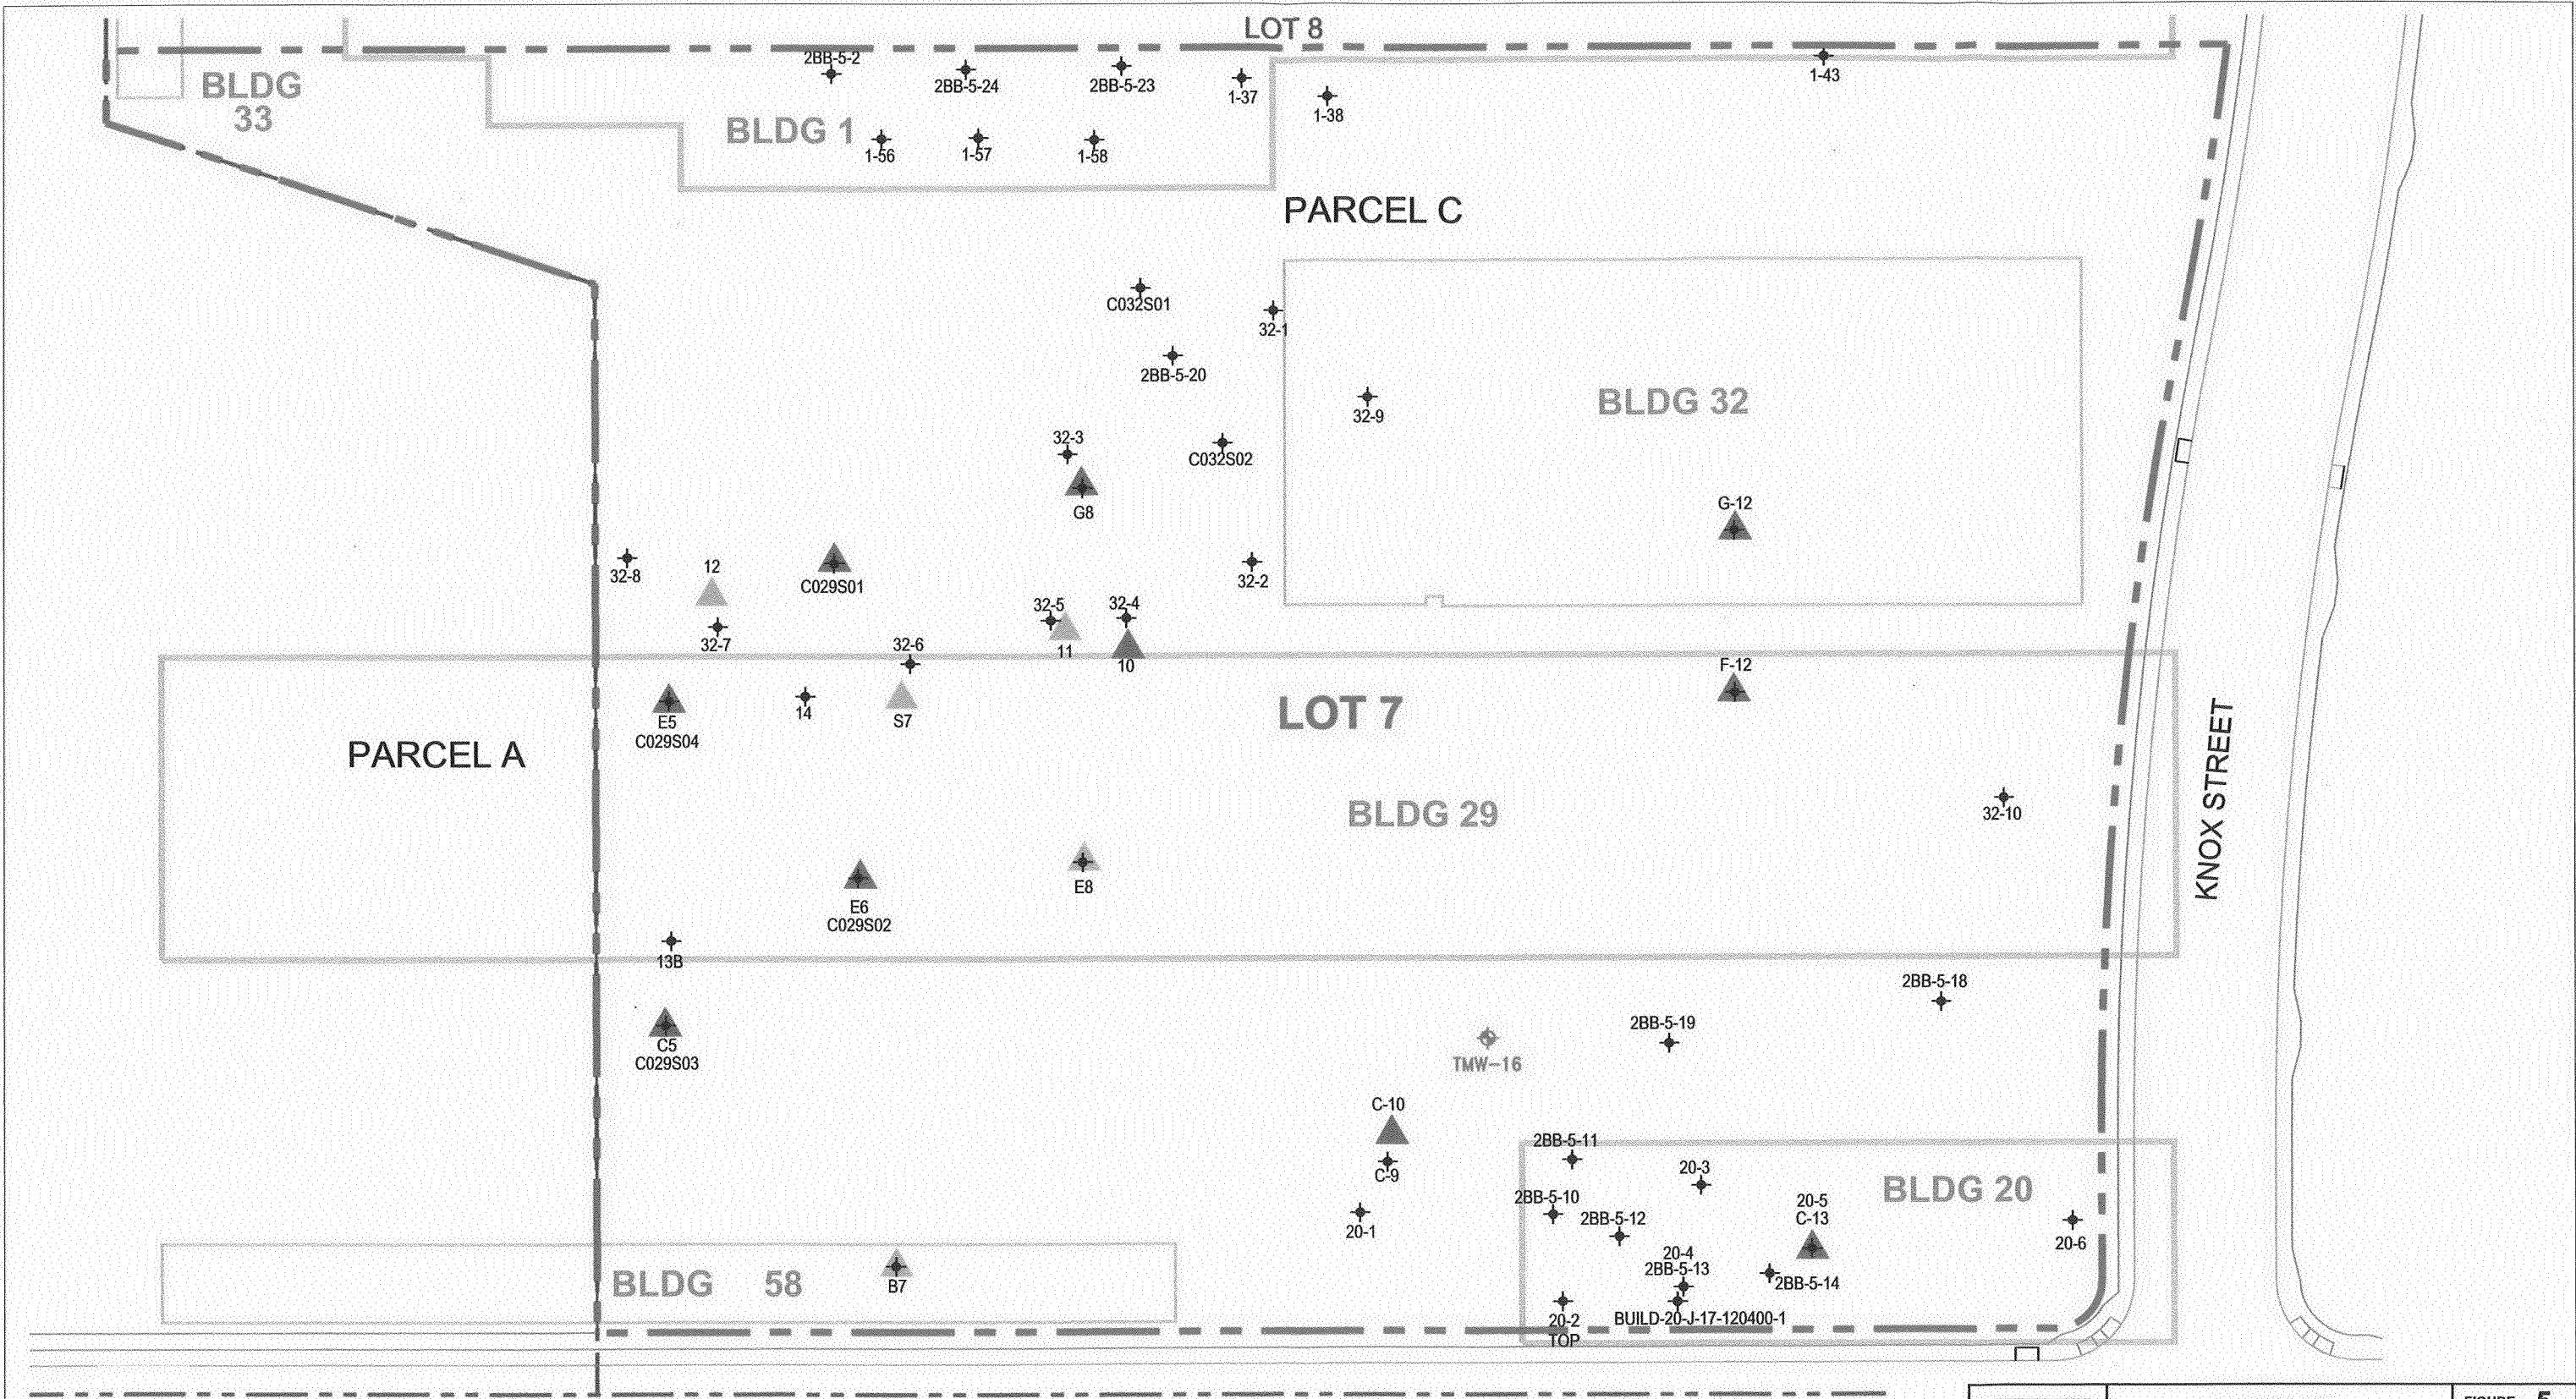

0 12.5 25 50

FEET

ALL DIMENSIONS AND LOCATIONS APPROXIMATE

PARCEL C

LOT 7

LOCATION PLAN

LEGEND

	SOIL GAS TOTAL VOC CONCENTRATION NON-DETECTABLE		GROUNDWATER MONITORING WELL
	SOIL GAS TOTAL VOC CONCENTRATION 1-10 ug/L		SOIL GAS POINT DESIGNATION
	SOIL BORING		PARCEL BOUNDARY
			LOT BOUNDARY

HALEY & ALDRICH

UNDERGROUND
ENGINEERING &
ENVIRONMENTAL
SOLUTIONS


BOEING REALTY CORPORATION
FORMER C-6 FACILITY
LOS ANGELES, CALIFORNIA

**PARCEL C - LOT 7
SOIL BORING & SOIL GAS
SAMPLE LOCATIONS**

SCALE: AS SHOWN	PROJECT: 27285-013	
DRAWN: SAL	REVIEWED: SPZ	DATE: 29 MARCH 2002

FIGURE: 5


BOE-C6-0180383

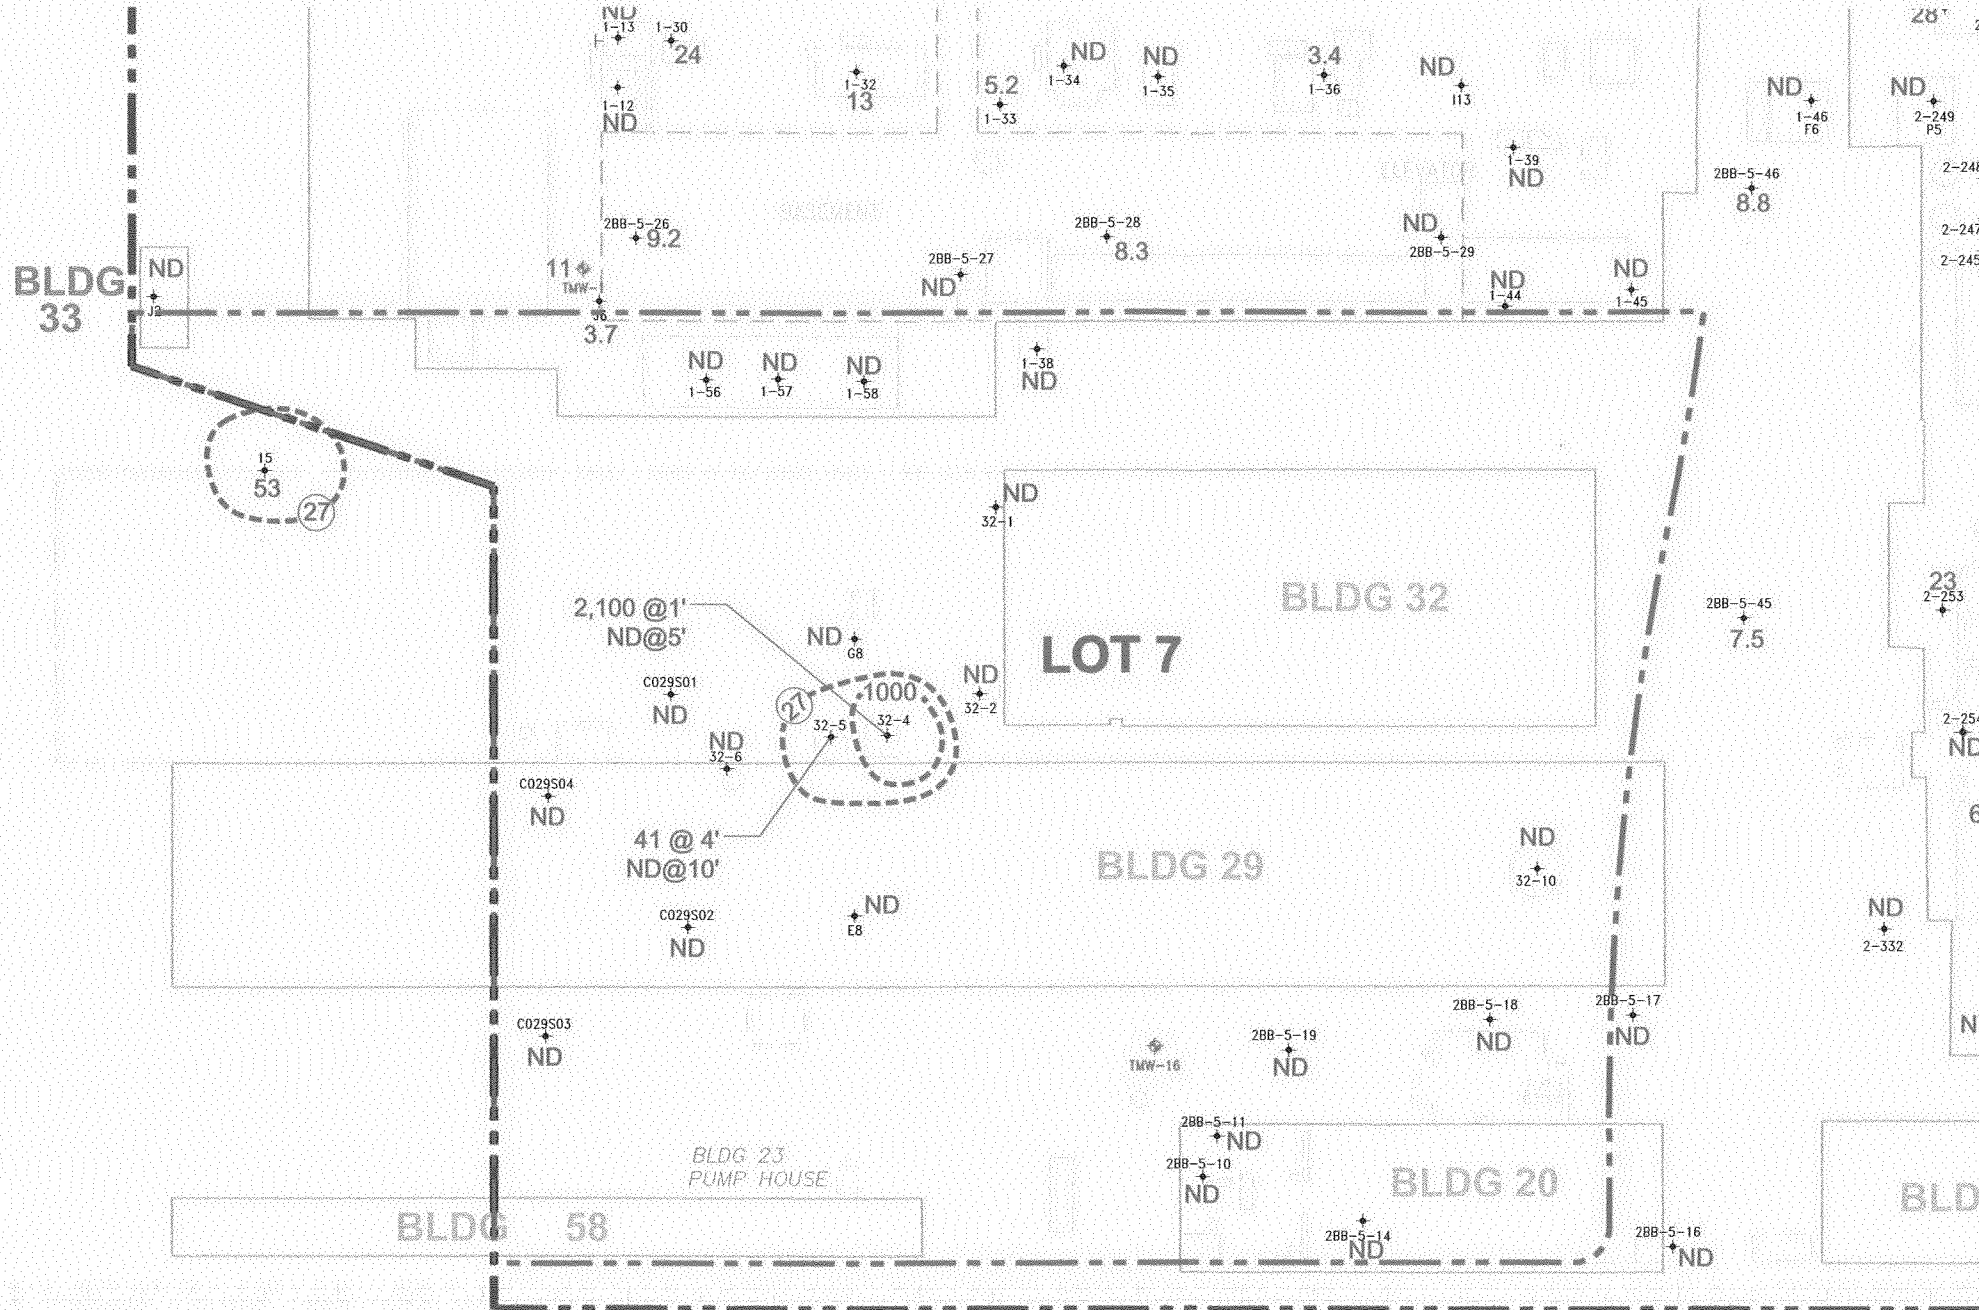

- NOTES**
- 1. SURVEY DATA PROVIDED BY TAIT ENVIRONMENTAL, INC.
 - 2. ALL CONCENTRATIONS IN UNITS OF MICROGRAMS PER KILOGRAM (ug/kg).
 - 3. THE SITE-SPECIFIC FIELD ACTION LEVEL (FAL) FOR TCE IS 27 ug/kg.
 - 4. APPROXIMATE SURFACE ELEVATION AT TIME OF INVESTIGATION WAS 51.5 FEET MSL.


28B-5-45	SOIL BORINGS
TMW-9	GROUNDWATER MONITORING WELLS
ND	BELOW LABORATORY DETECTION LIMITS
27	TCE FAL ISOCONCENTRATION CONTOUR
1000	APPROXIMATE TCE ISOCONCENTRATION CONTOUR (ug/kg)

LEGEND	
170	TCE CONCENTRATION IN MICROGRAMS PER KILOGRAM (ug/kg)
---	PARCEL C BOUNDARY
---	LOT 7 BOUNDARY

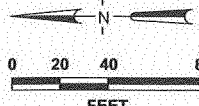

ALL DIMENSIONS AND LOCATIONS APPROXIMATE




SOURCE OF BASEMAP: KENNEDY JENKS CONSULTANTS, 2000, SAMPLING AND ANALYSIS PLAN, BOEING REALTY CORPORATION'S C-6 FACILITY, PARCEL C, LOS ANGELES, CA, AUGUST 16, 2000.
G:\PROJECTS\ENVIRONMENTAL\27285-013\27285037.DWG

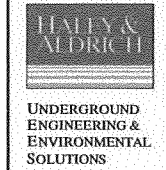

BOEING REALTY CORPORATION
FORMER C-6 FACILITY
LOS ANGELES, CALIFORNIA


**PARCEL C - LOT 7
PRE-EXCAVATION TCE
CONCENTRATIONS IN SOIL AT
0-12 FEET BGS**

SCALE: AS SHOWN	QA/QC: BB	PROJECT: 27285-013
DRAWN: SAL	REVIEWED: RMF	DATE: 29 MARCH 2002

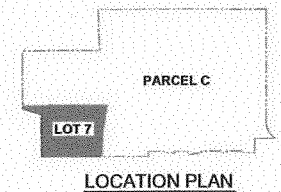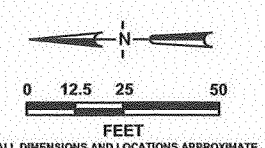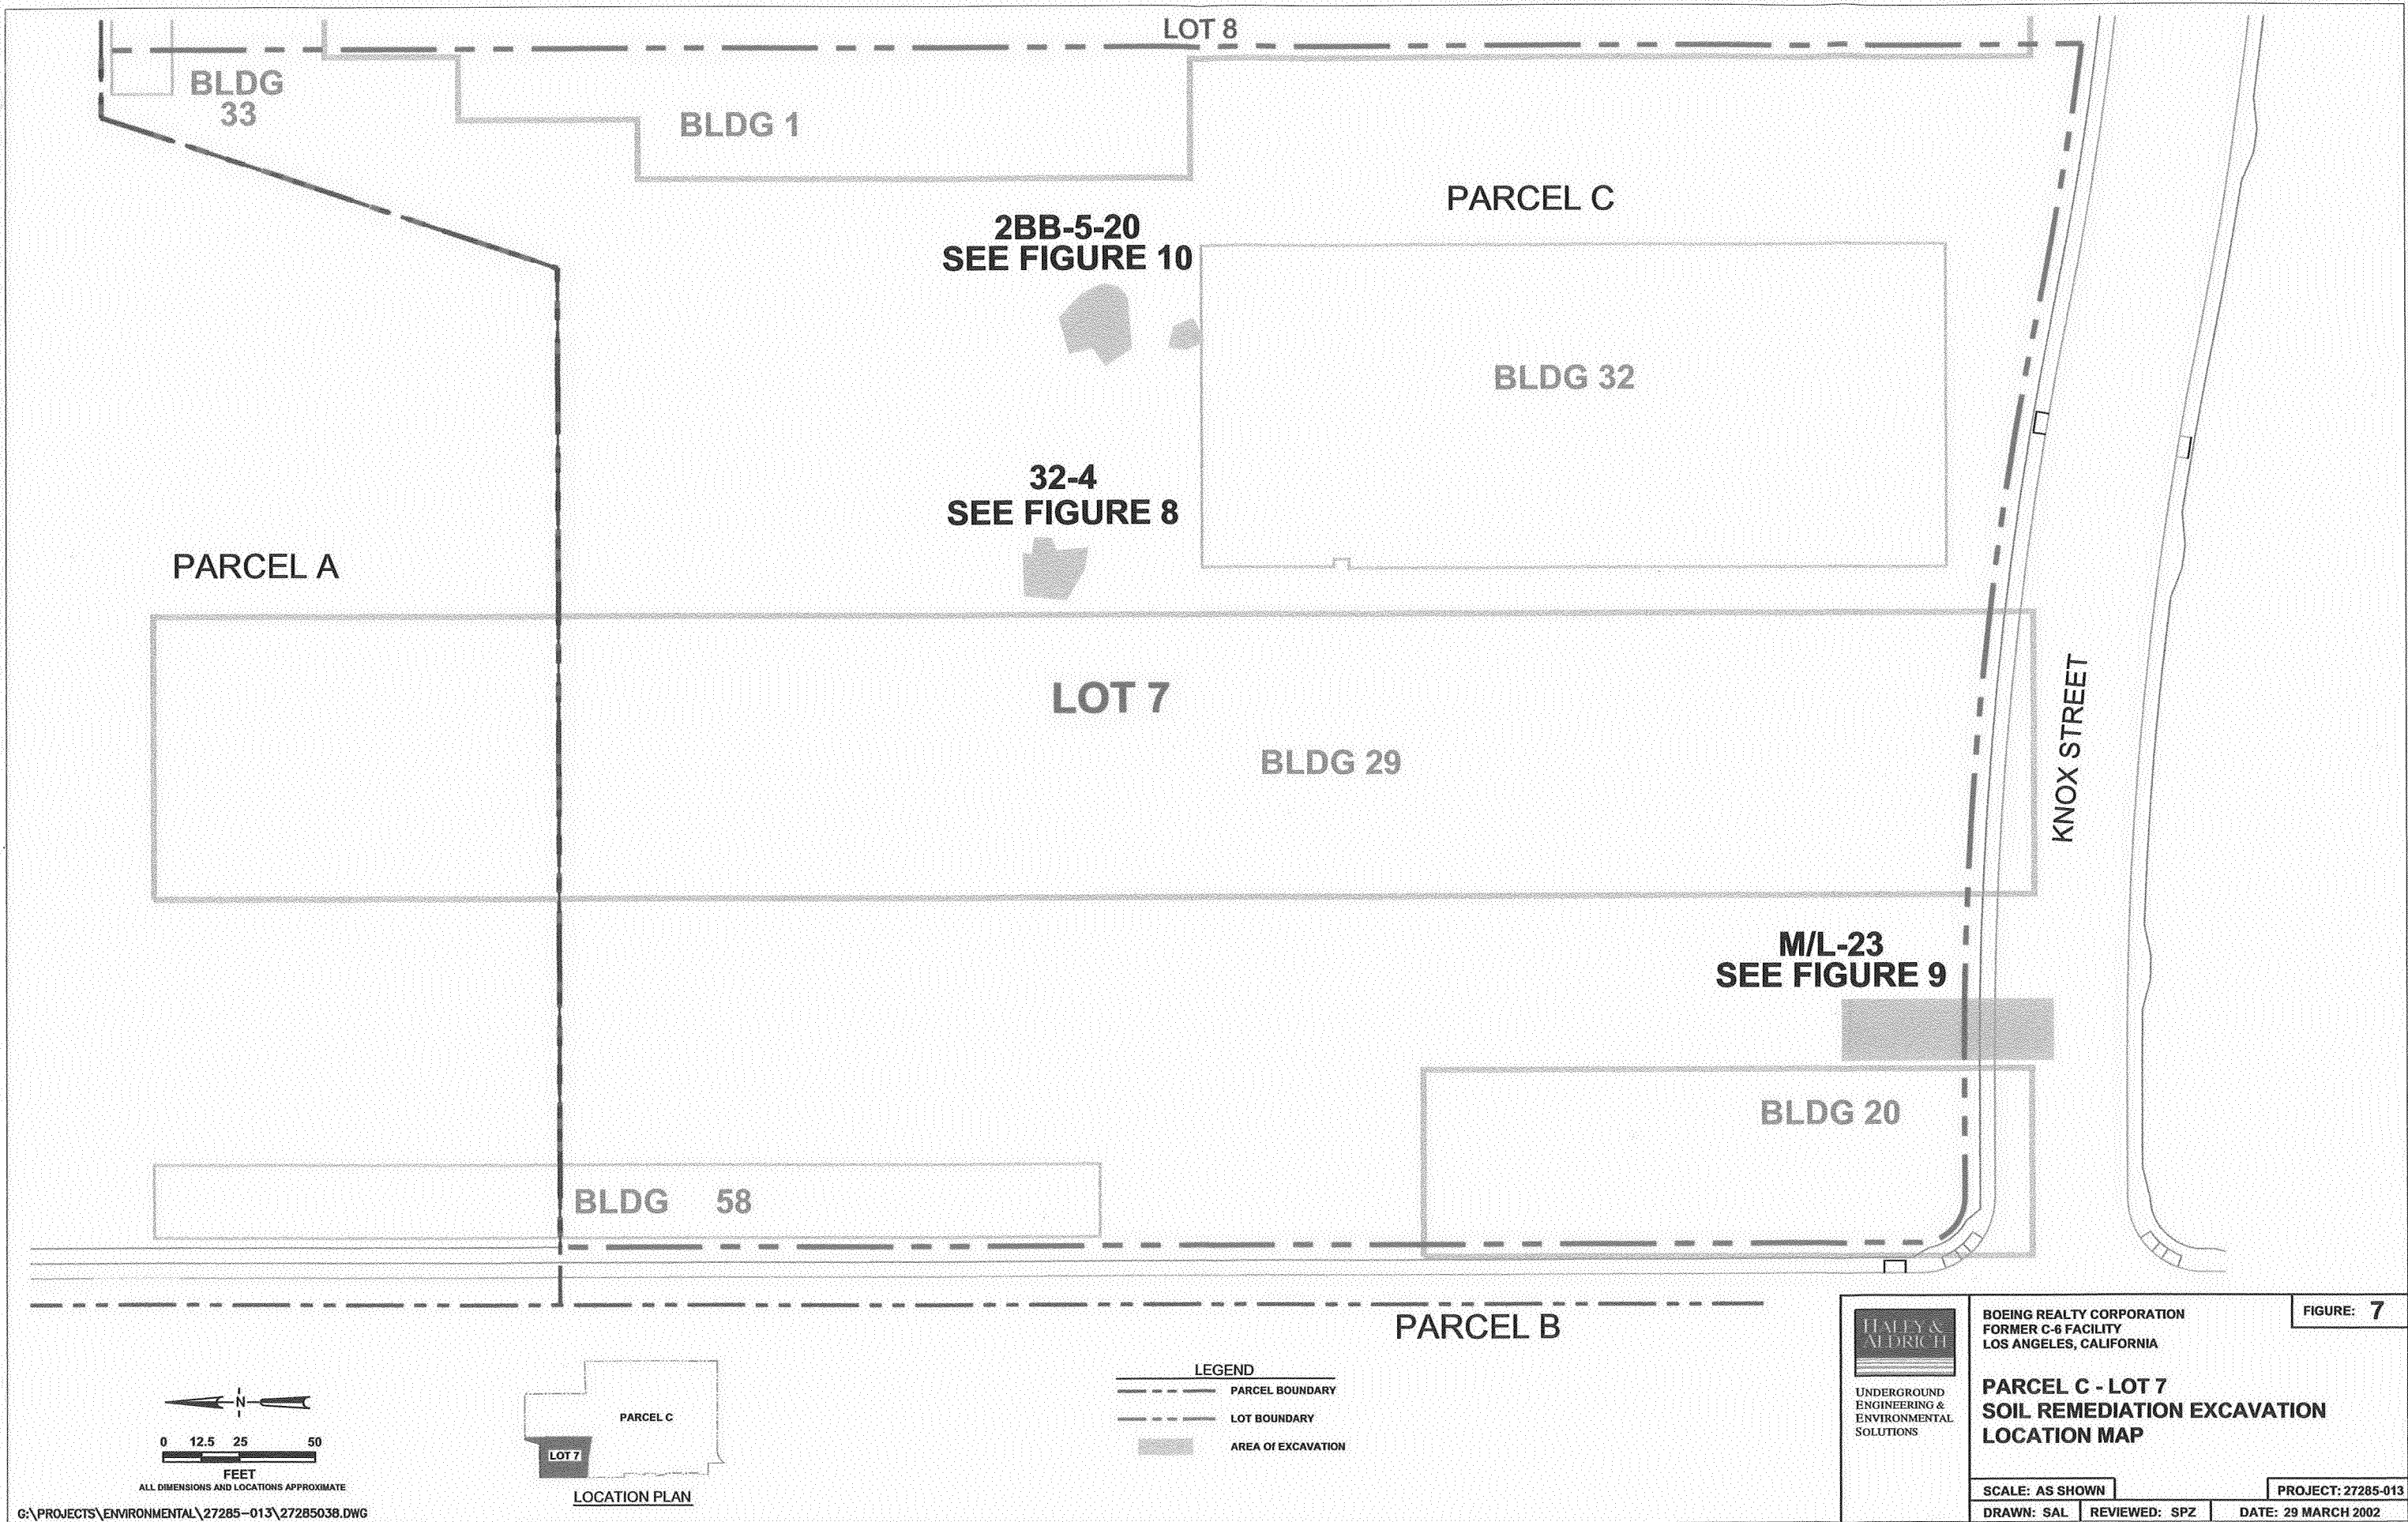

LEGEND	
	PARCEL BOUNDARY
	LOT BOUNDARY
	AREA OF EXCAVATION


 UNDERGROUND ENGINEERING & ENVIRONMENTAL SOLUTIONS	BOEING REALTY CORPORATION FORMER C-6 FACILITY LOS ANGELES, CALIFORNIA		FIGURE: 7
	PARCEL C - LOT 7 SOIL REMEDIATION EXCAVATION LOCATION MAP		
	SCALE: AS SHOWN		PROJECT: 27285-013
	DRAWN: SAL	REVIEWED: SPZ	DATE: 29 MARCH 2002

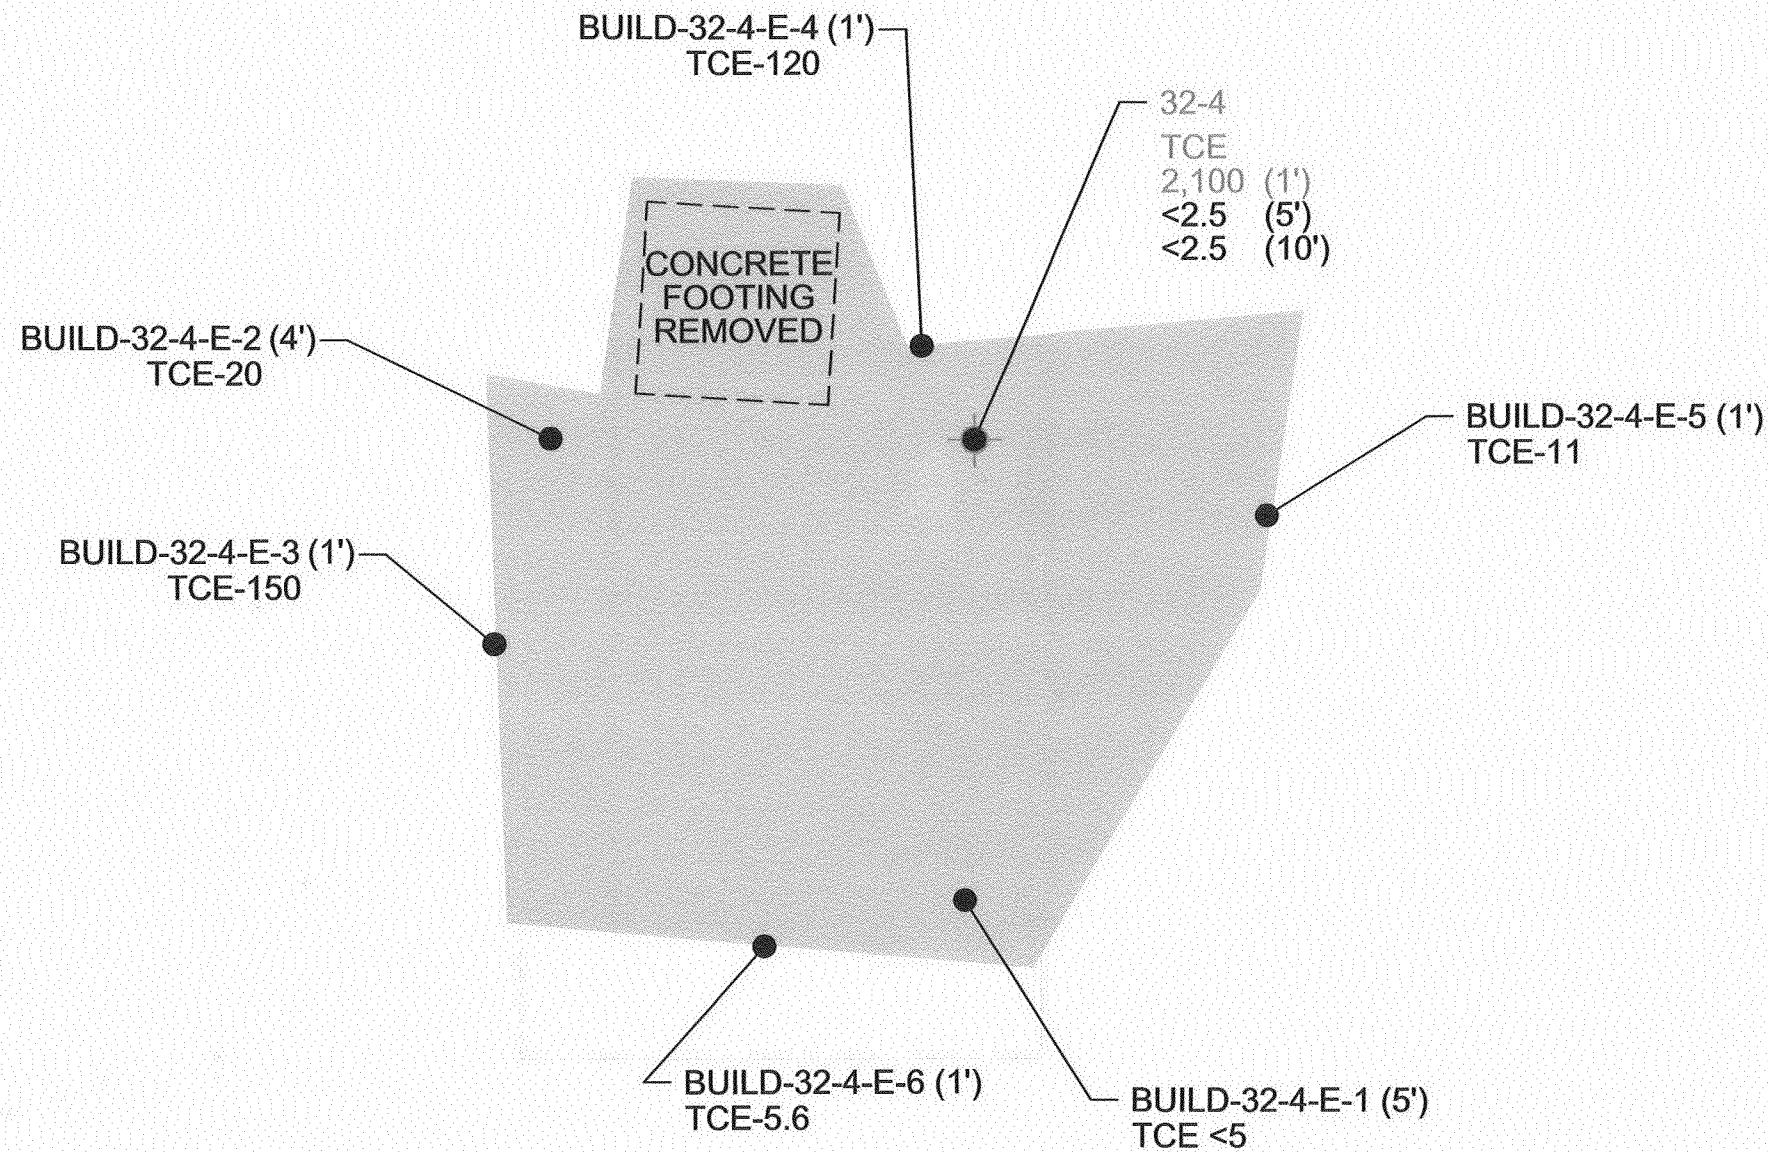

- NOTES**
1. SURVEY DATA PROVIDED BY TAIT ENVIRONMENTAL, INC.
 2. EXCAVATION AND SAMPLE ELEVATIONS AS NOTED ON DRAWING.
 3. SEE FIGURE 7 FOR LOCATION OF EXCAVATION.
 4. APPROXIMATE SURFACE ELEVATION AT TIME OF INVESTIGATION WAS 51.5 FEET MSL.

LEGEND

- AREA OF EXCAVATION
- 32-4 SOIL BORING LOCATION REMOVED BY EXCAVATION
- GRAB SAMPLE LOCATION LEFT IN PLACE
- TCE TRICHLOROETHENE
- 5.7 TCE CONCENTRATION (ug/kg) IN SAMPLE
- (5') DEPTH BELOW SURROUNDING GRADE (FT.)

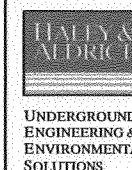

BOEING REALTY CORPORATION
FORMER C-6 FACILITY
LOS ANGELES, CALIFORNIA

**PARCEL C - LOT 7
REMEDIAL EXCAVATION
32-4, BUILDING 32**


SCALE: AS SHOWN	QA/QC: BB	PROJECT: 27285-013
DRAWN: SAL	REVIEWED: RMF	DATE: 29 MARCH 2002

FIGURE: **8**


SOURCE OF BASE MAP:
KENNEDY JENKS CONSULTANTS, 2000, SAMPLING AND
ANLYSIS PLAN; BOEING REALTY CORPORATION'S C-6
FACILITY - PARCEL C, LOS ANGELES, CA, AUGUST 16, 2000.

G:\PROJECTS\ENVIRONMENTAL\27285-013\27285040.DWG


BOE-C6-0180386

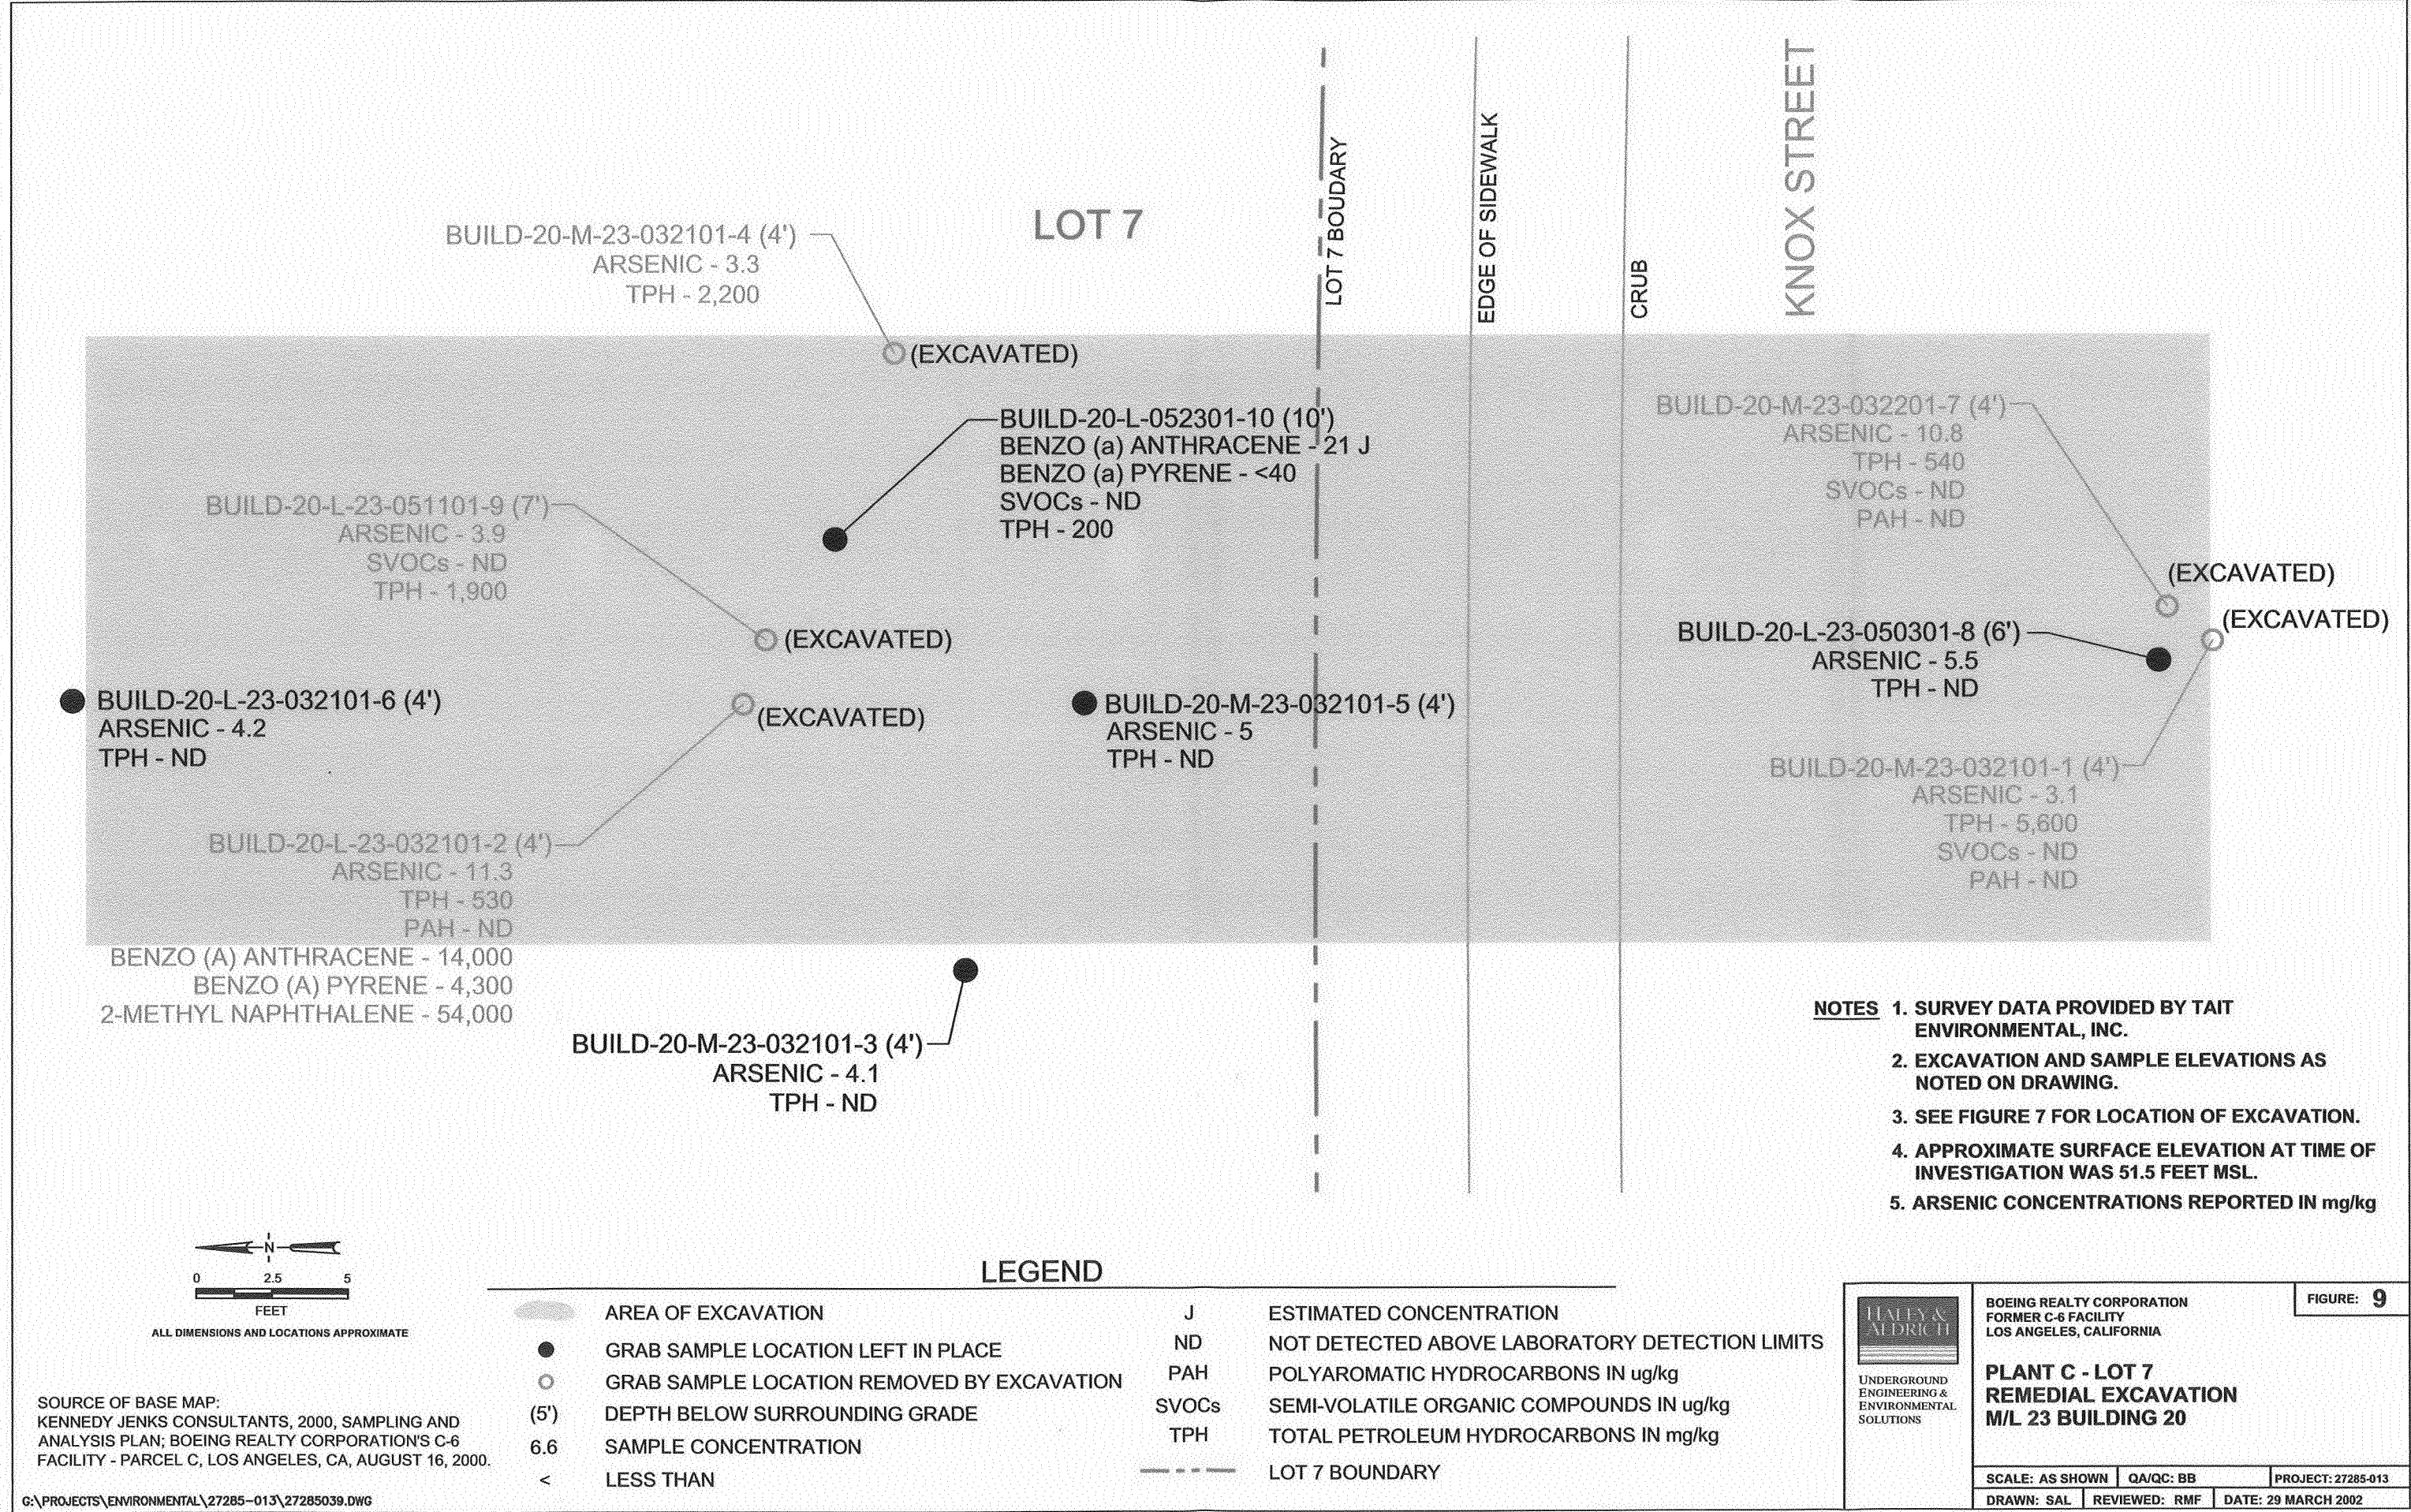


BOE-C6-0180387


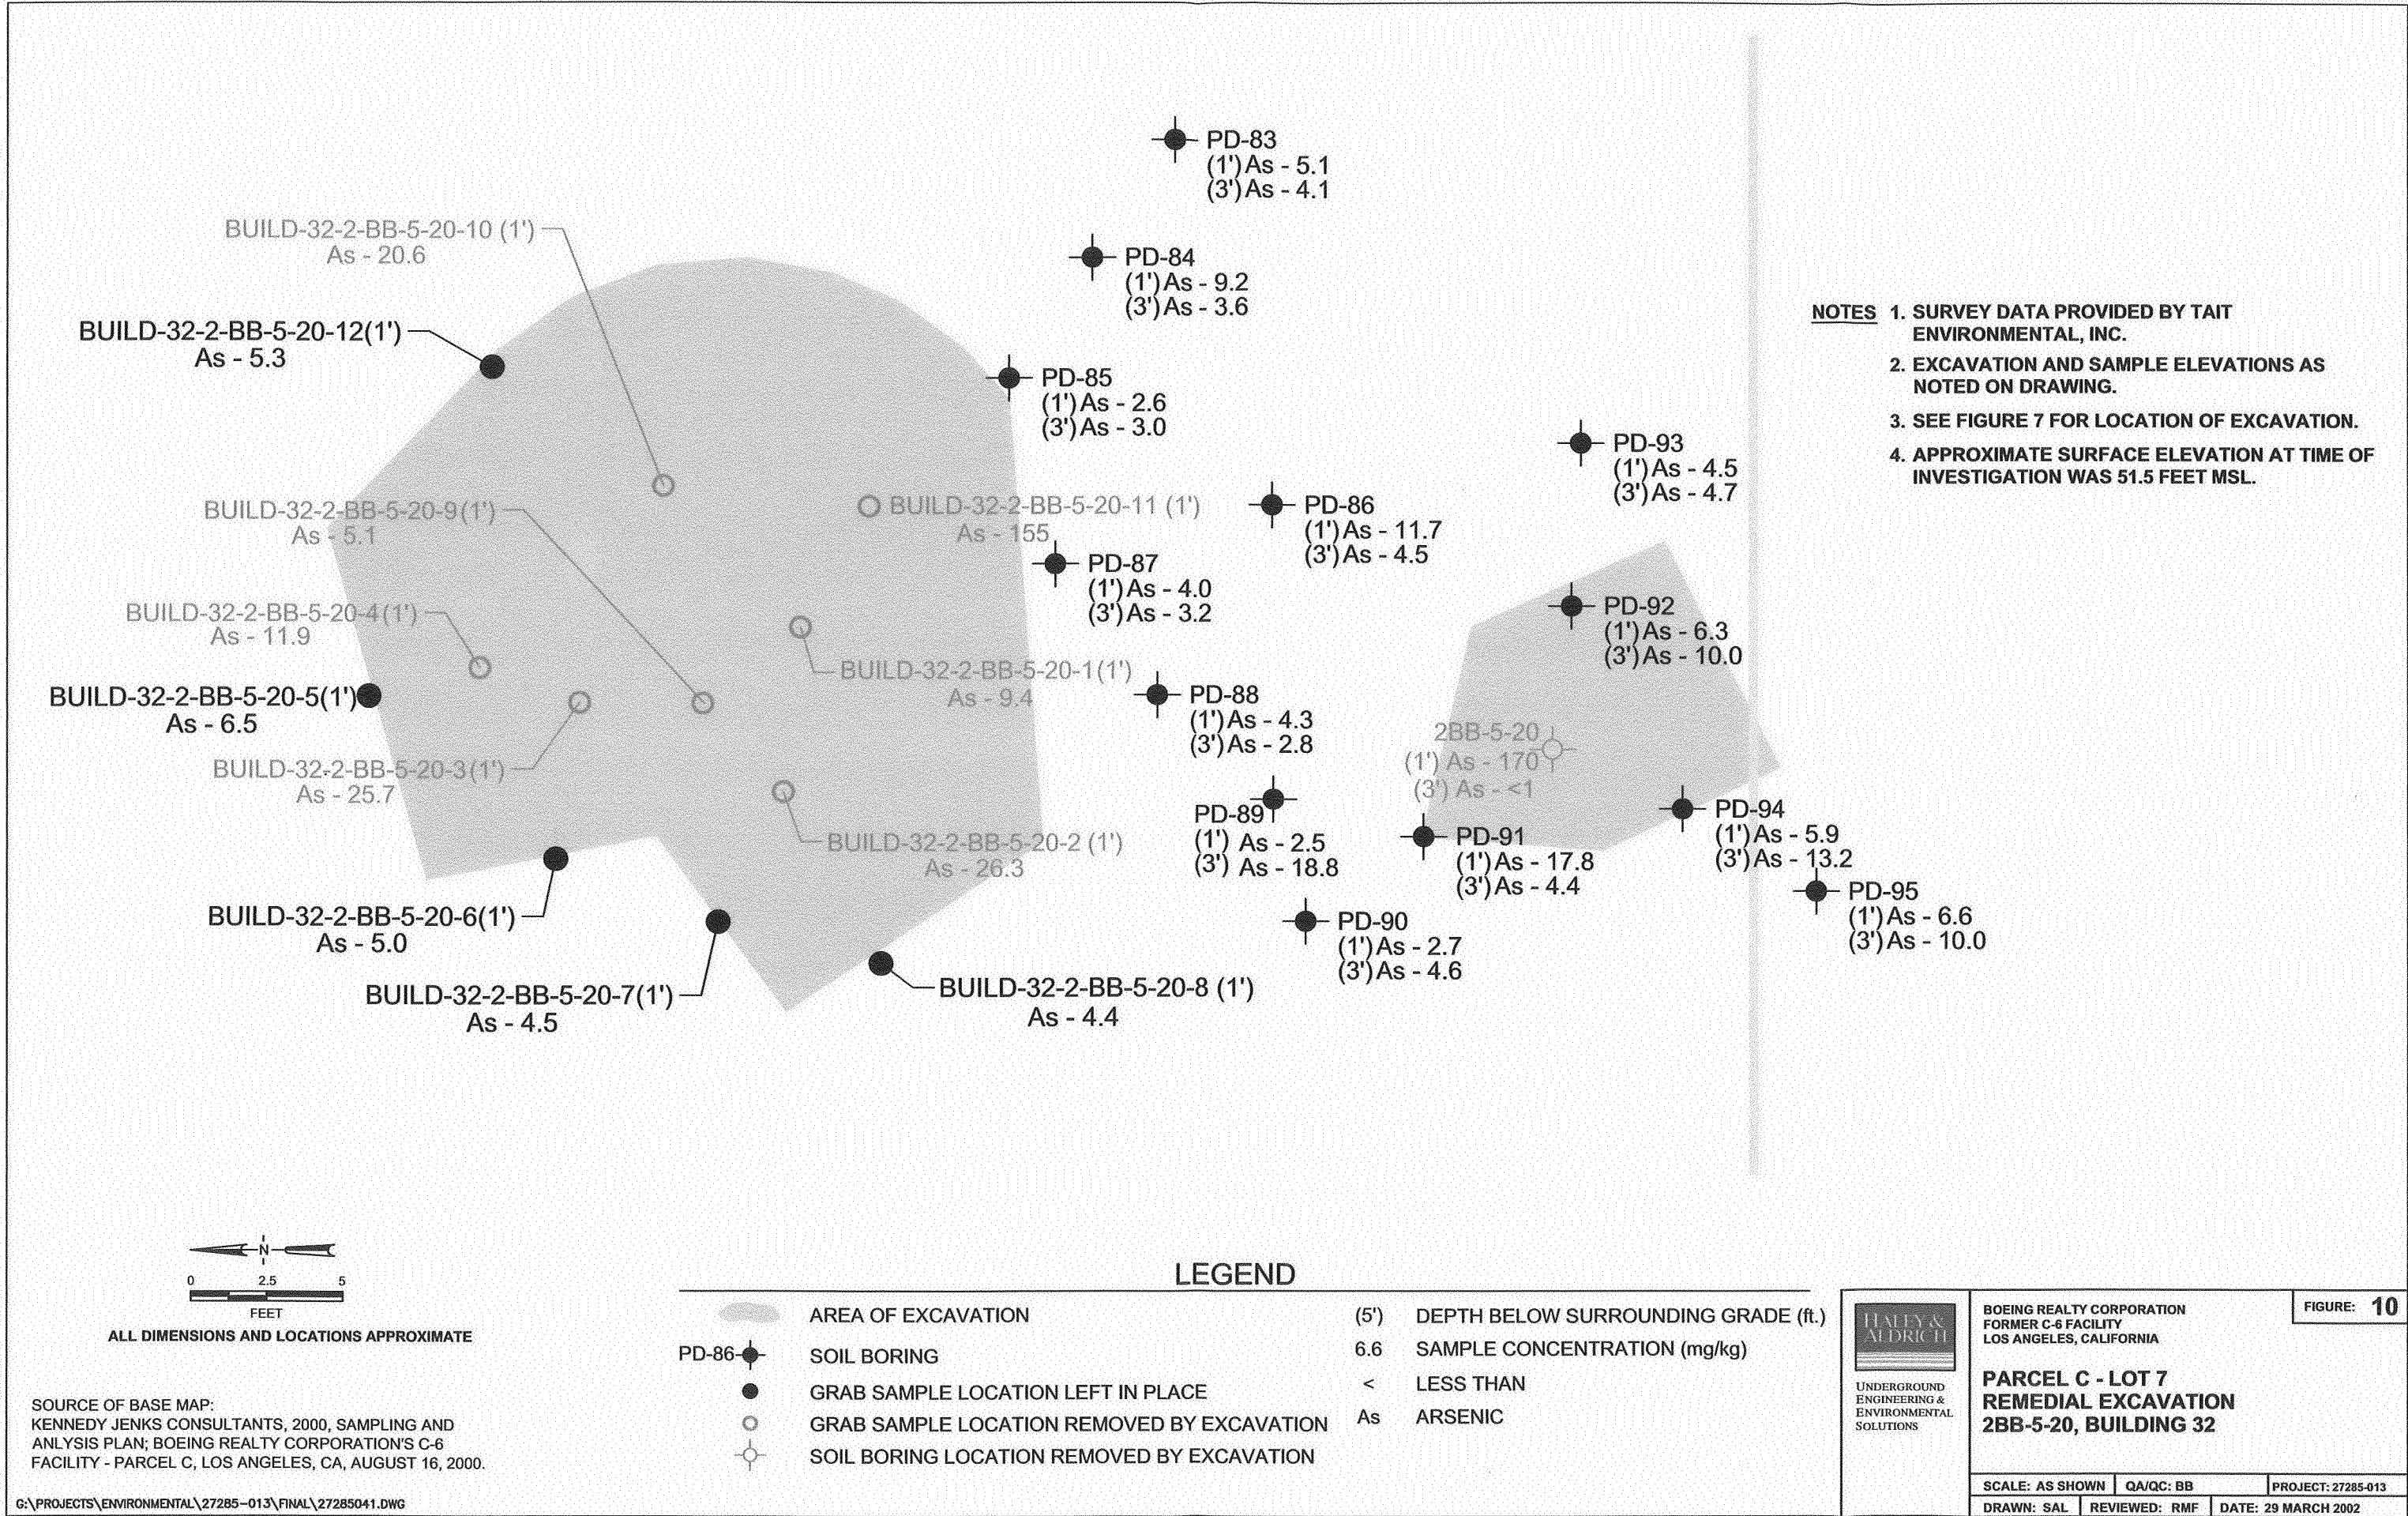


BOE-C6-0180388

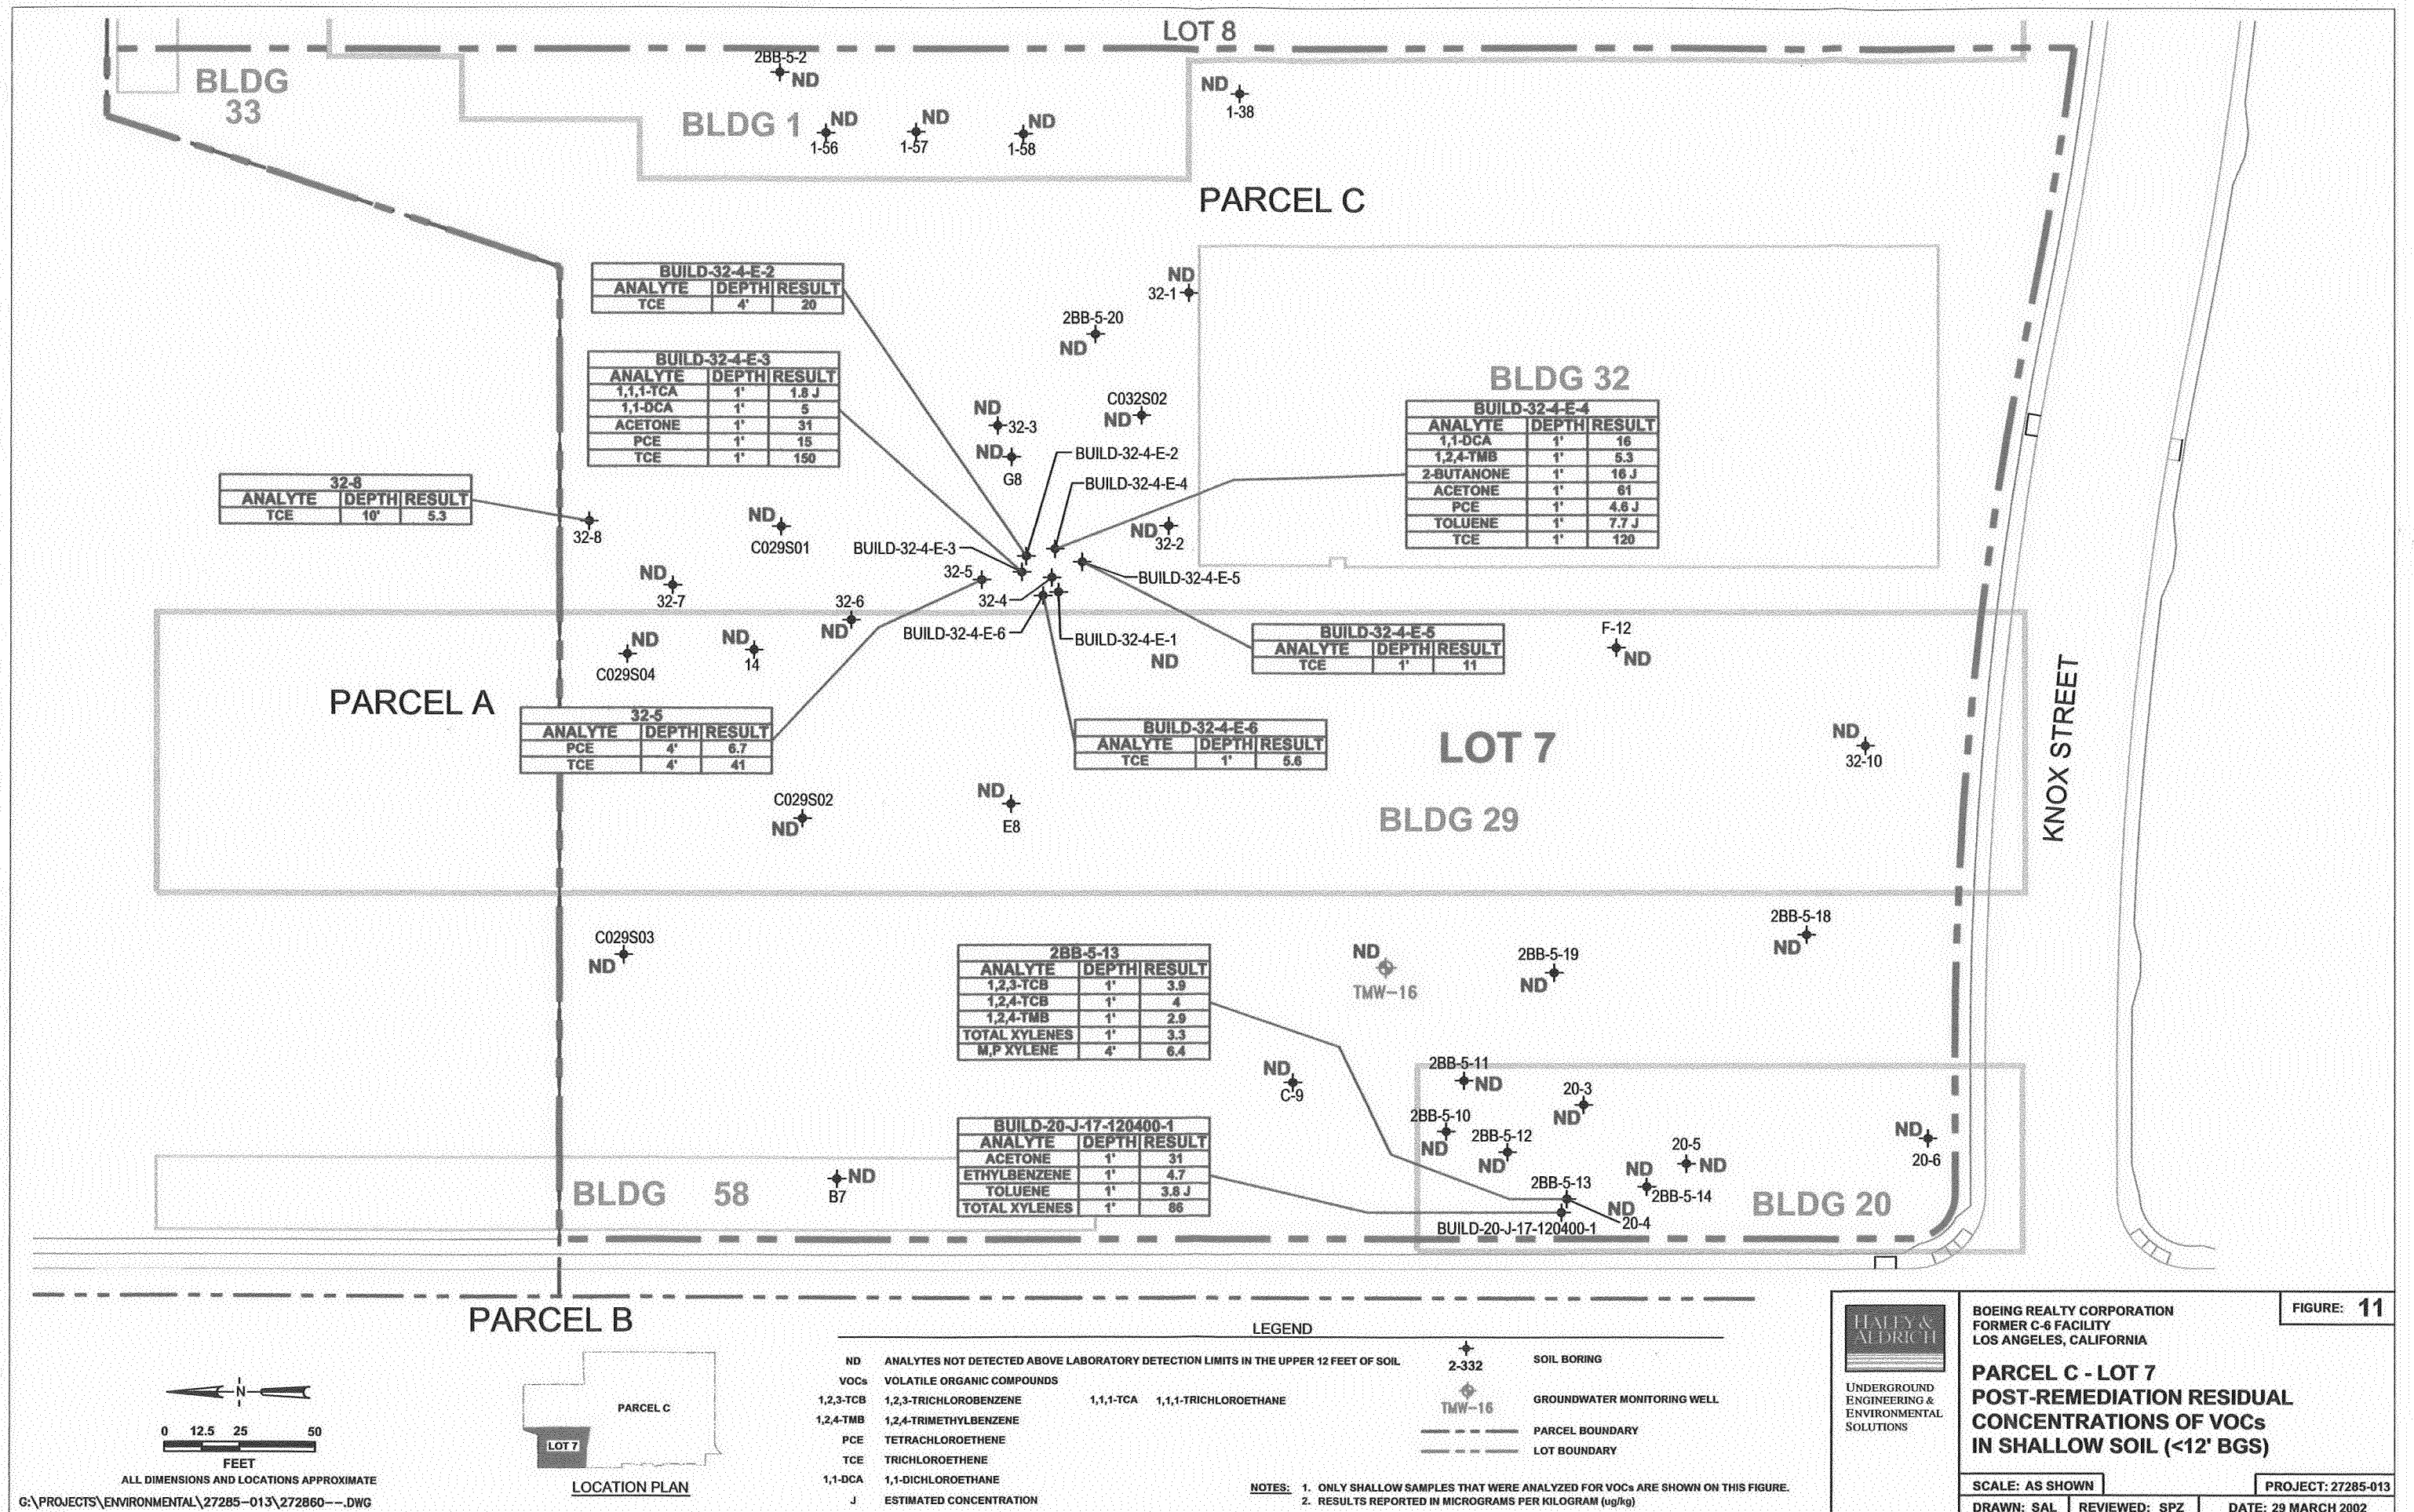

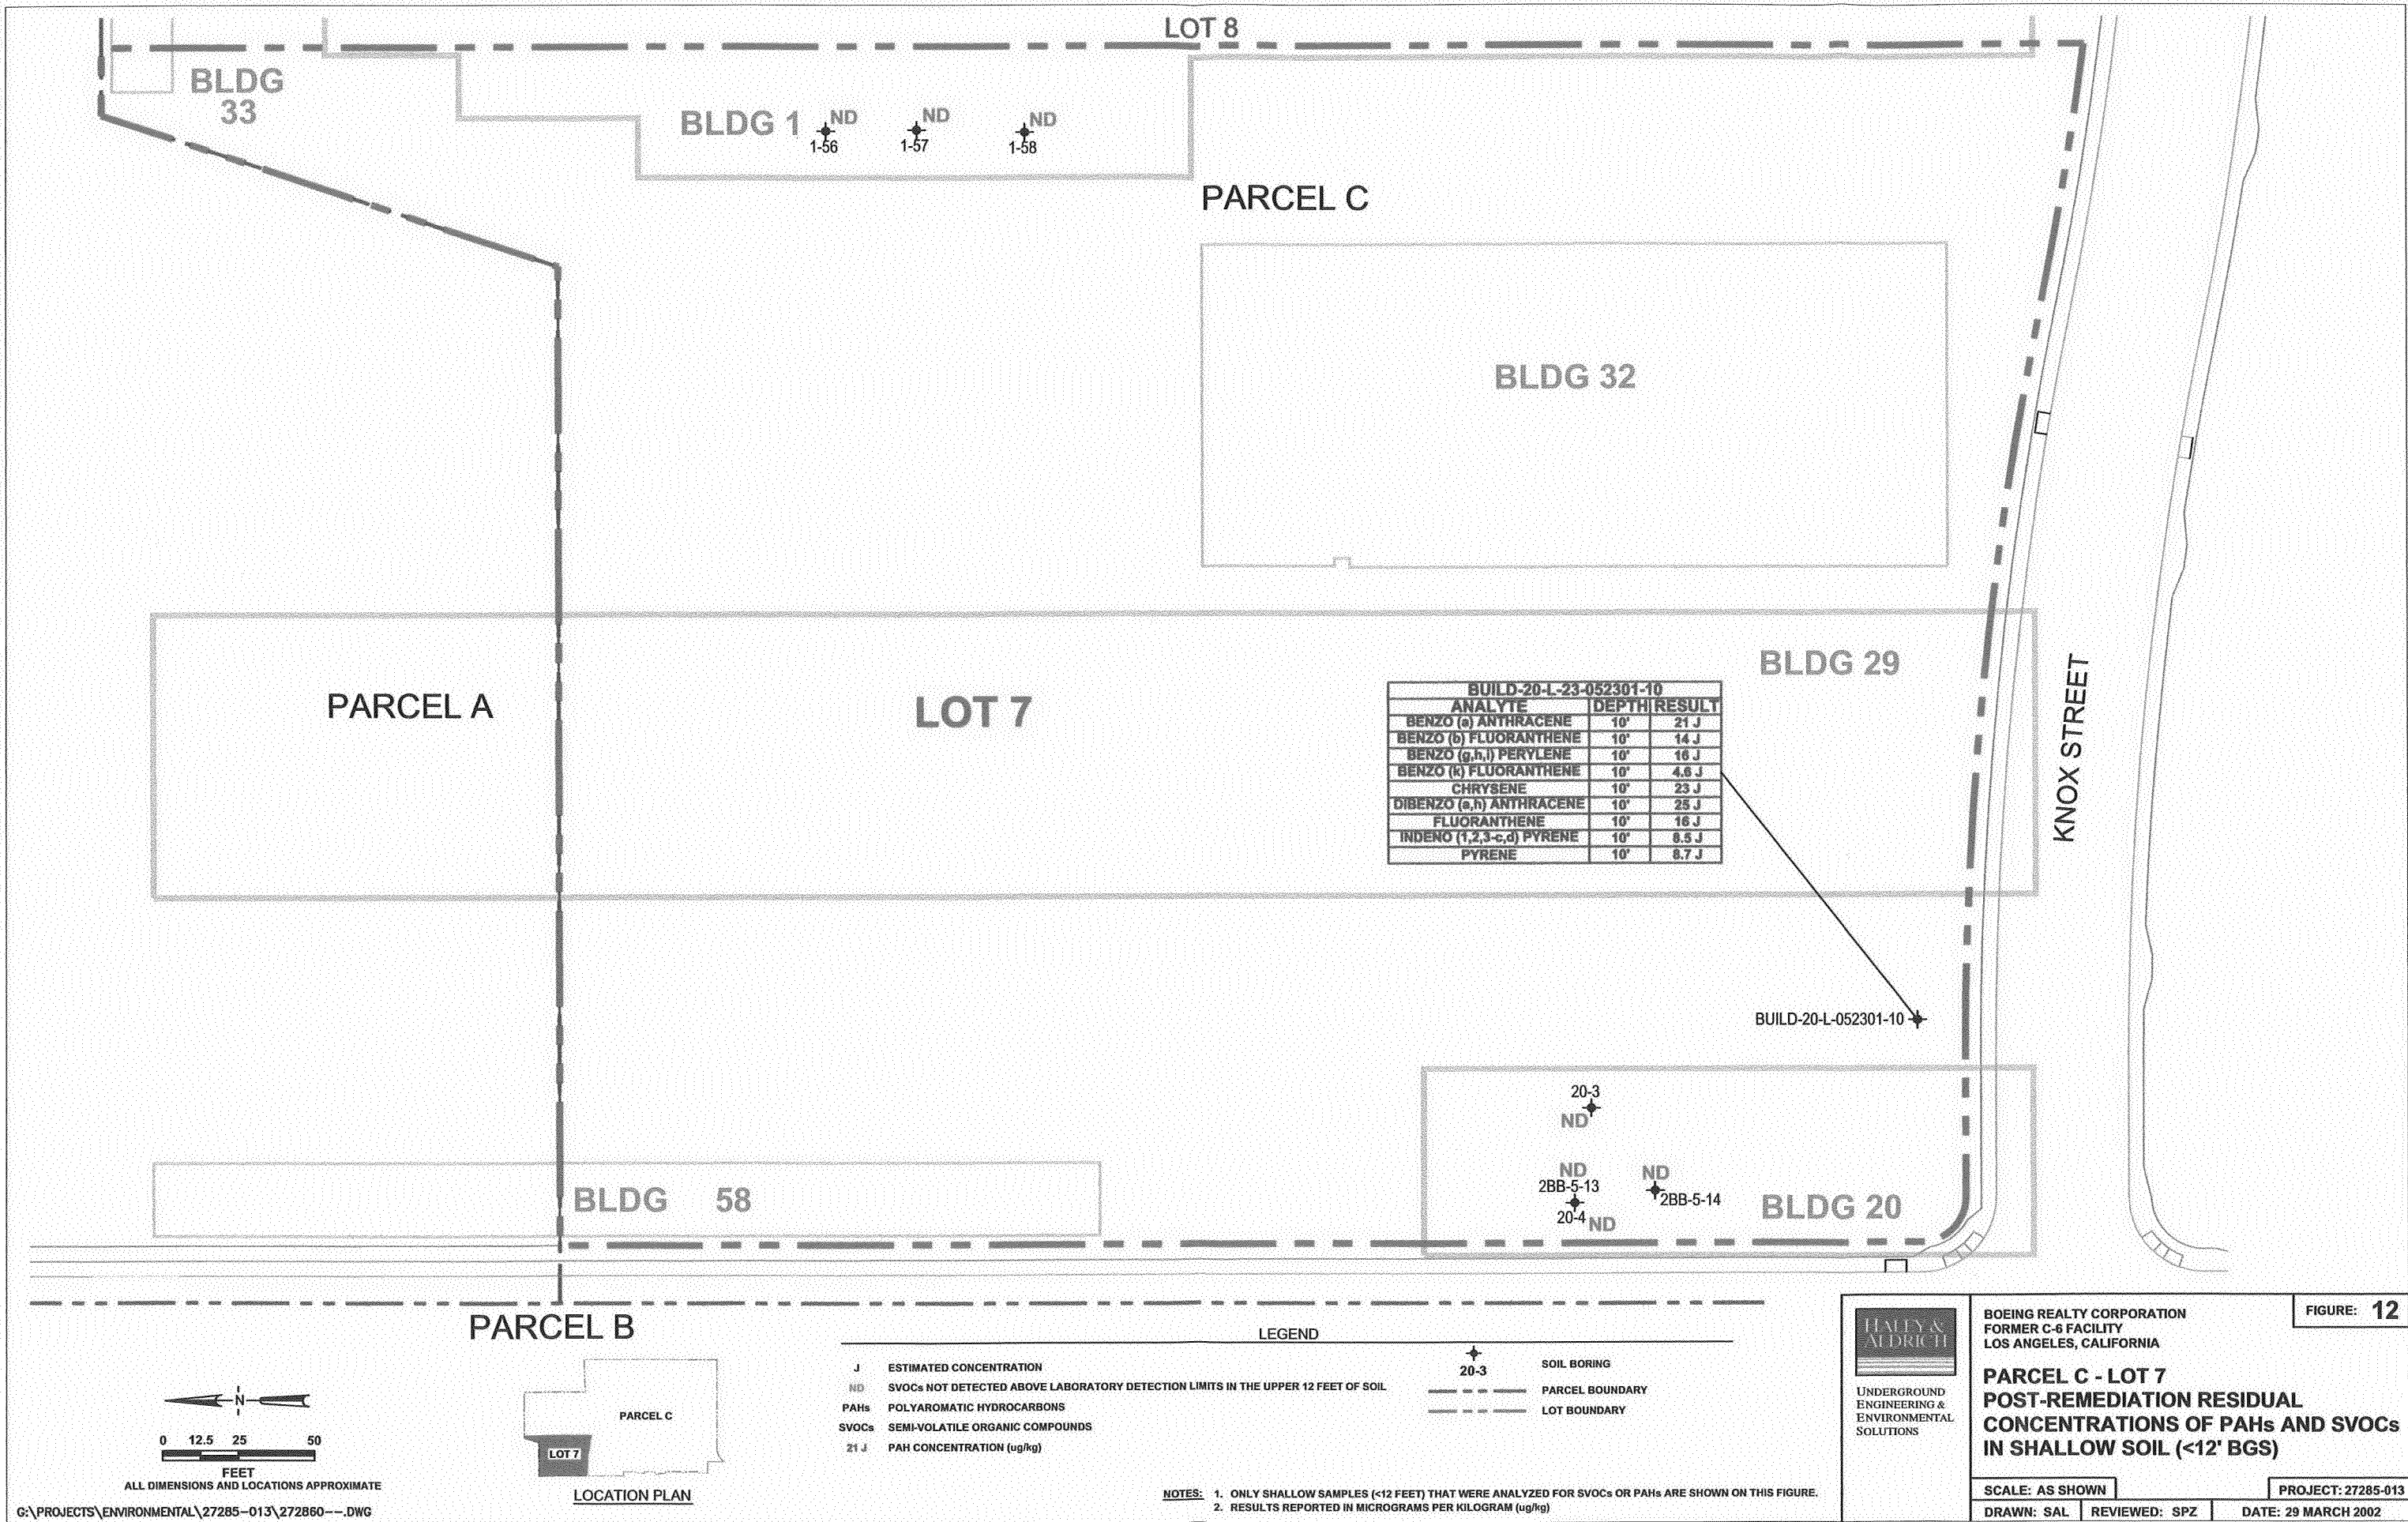


BOE-C6-0180390

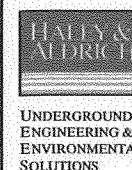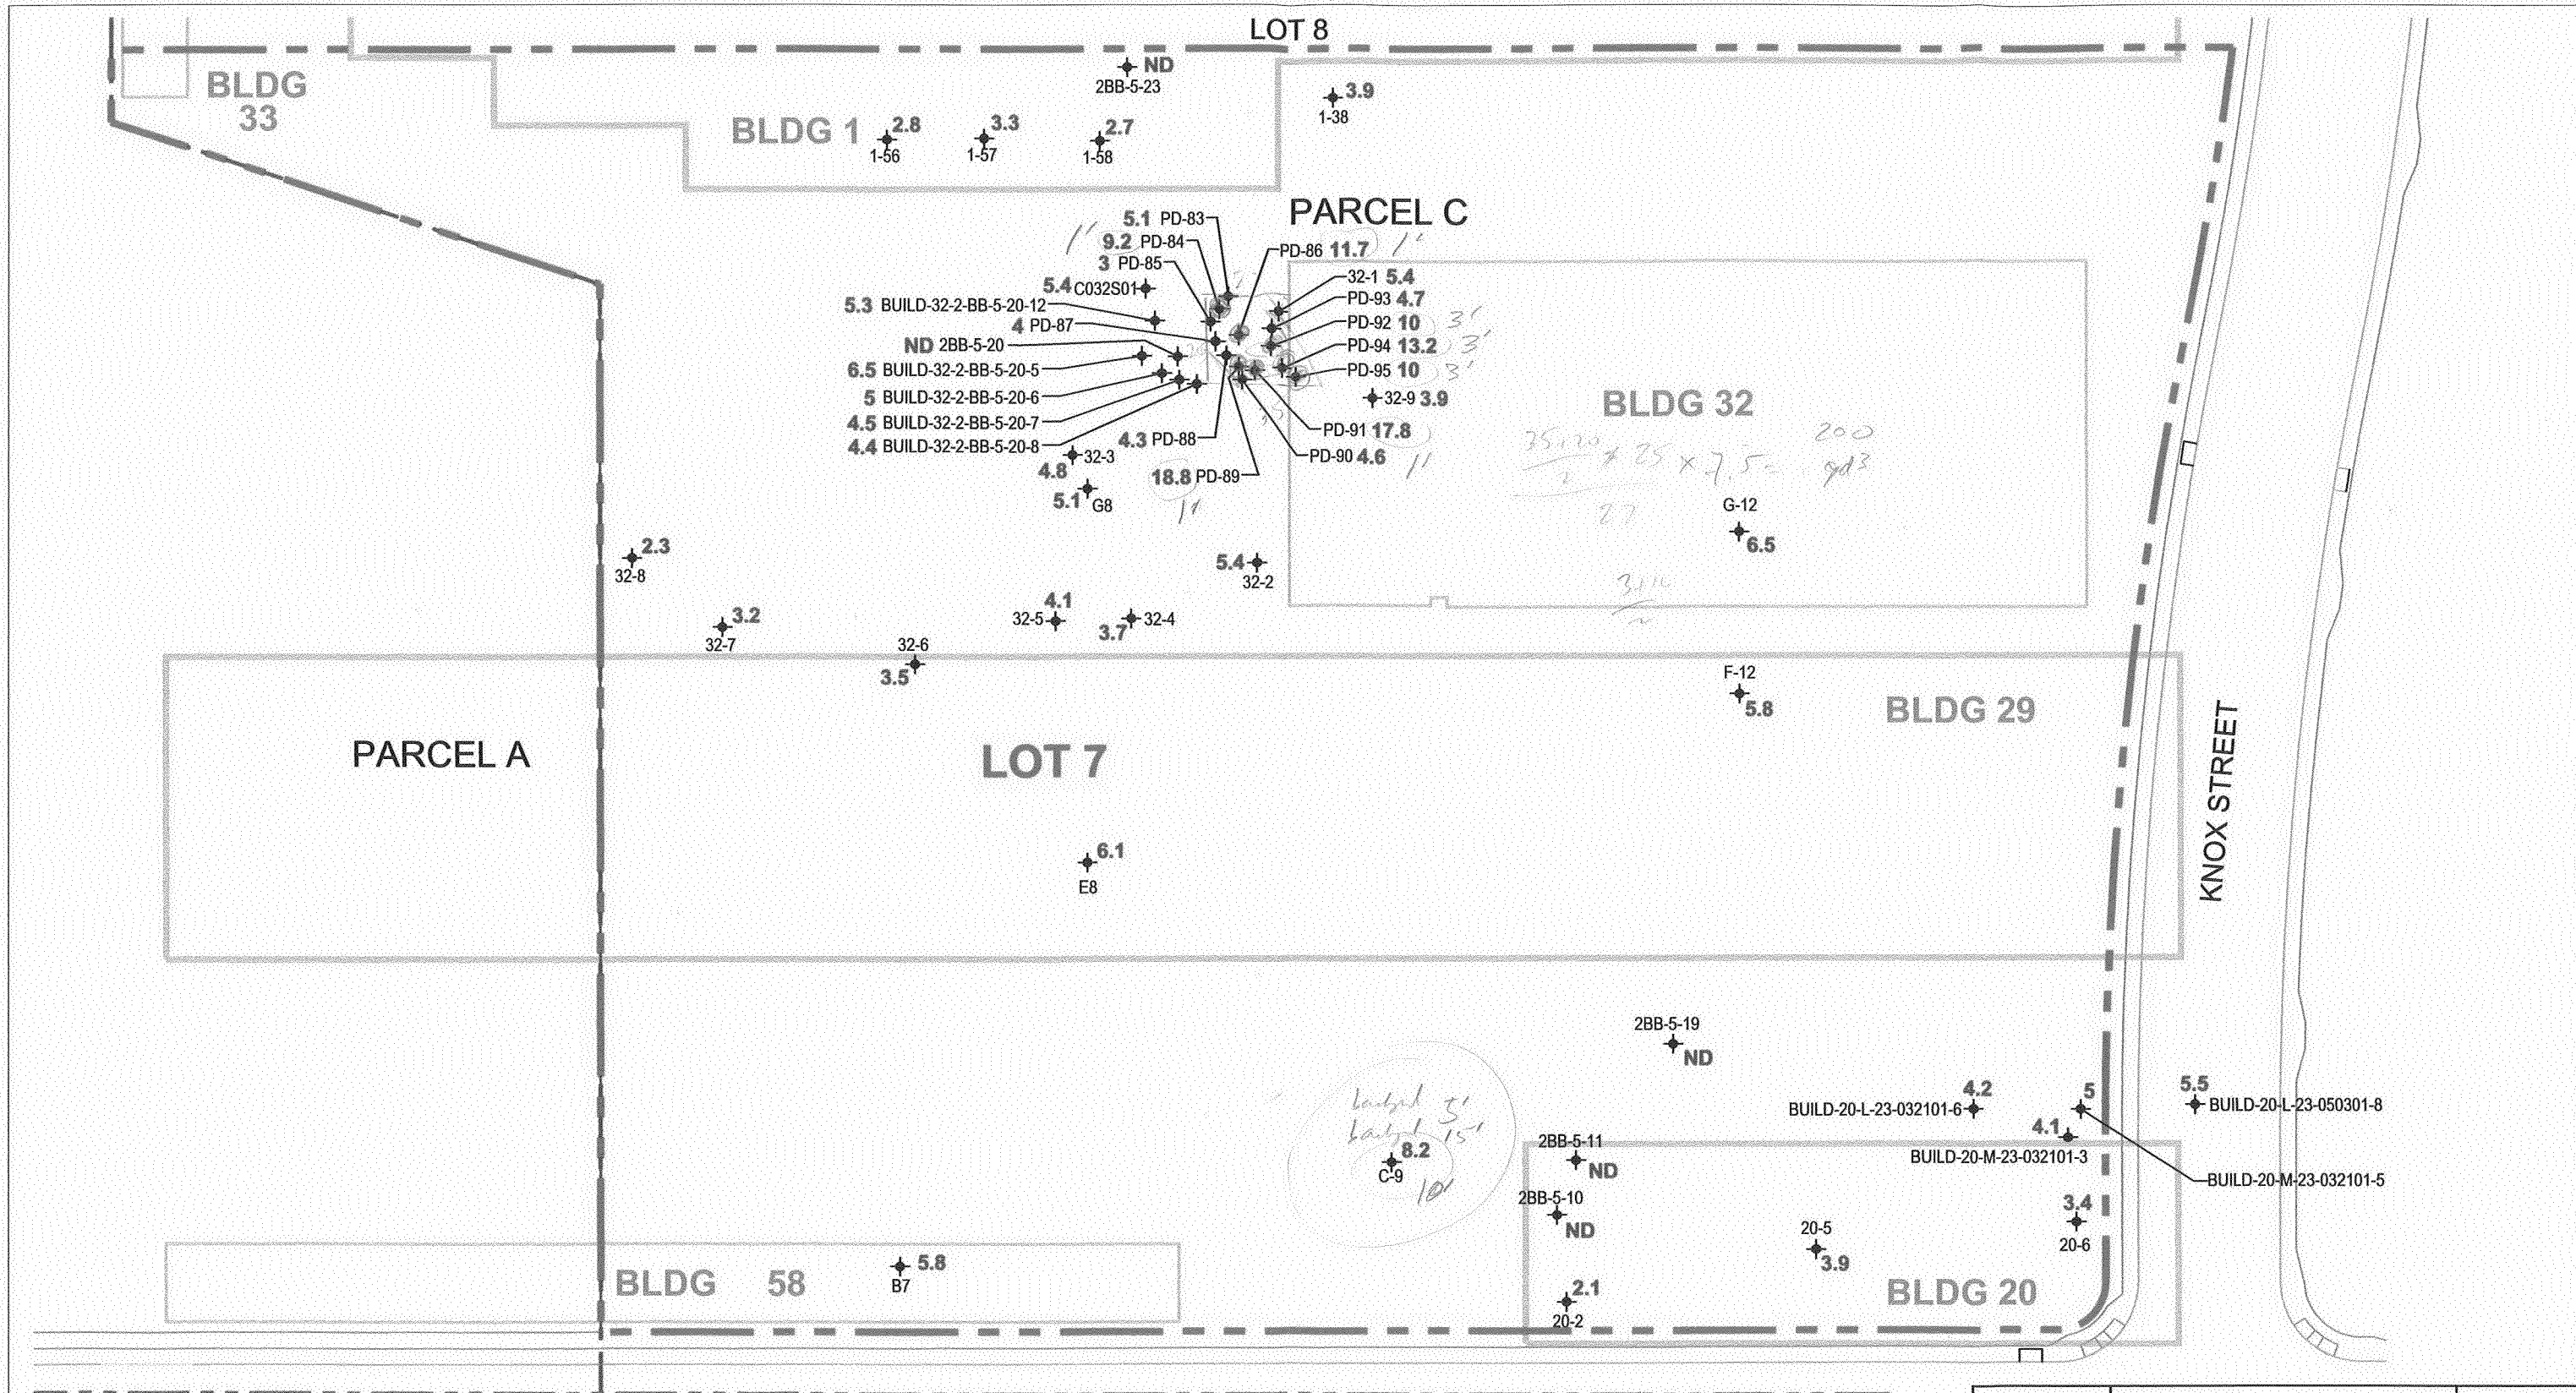

BOEING REALTY CORPORATION
FORMER C-6 FACILITY
LOS ANGELES, CALIFORNIA

PARCEL C - LOT 7
MAXIMUM POST-REMEDATION RESIDUAL
CONCENTRATIONS OF ARSENIC
IN SHALLOW SOIL (<12' BGS)

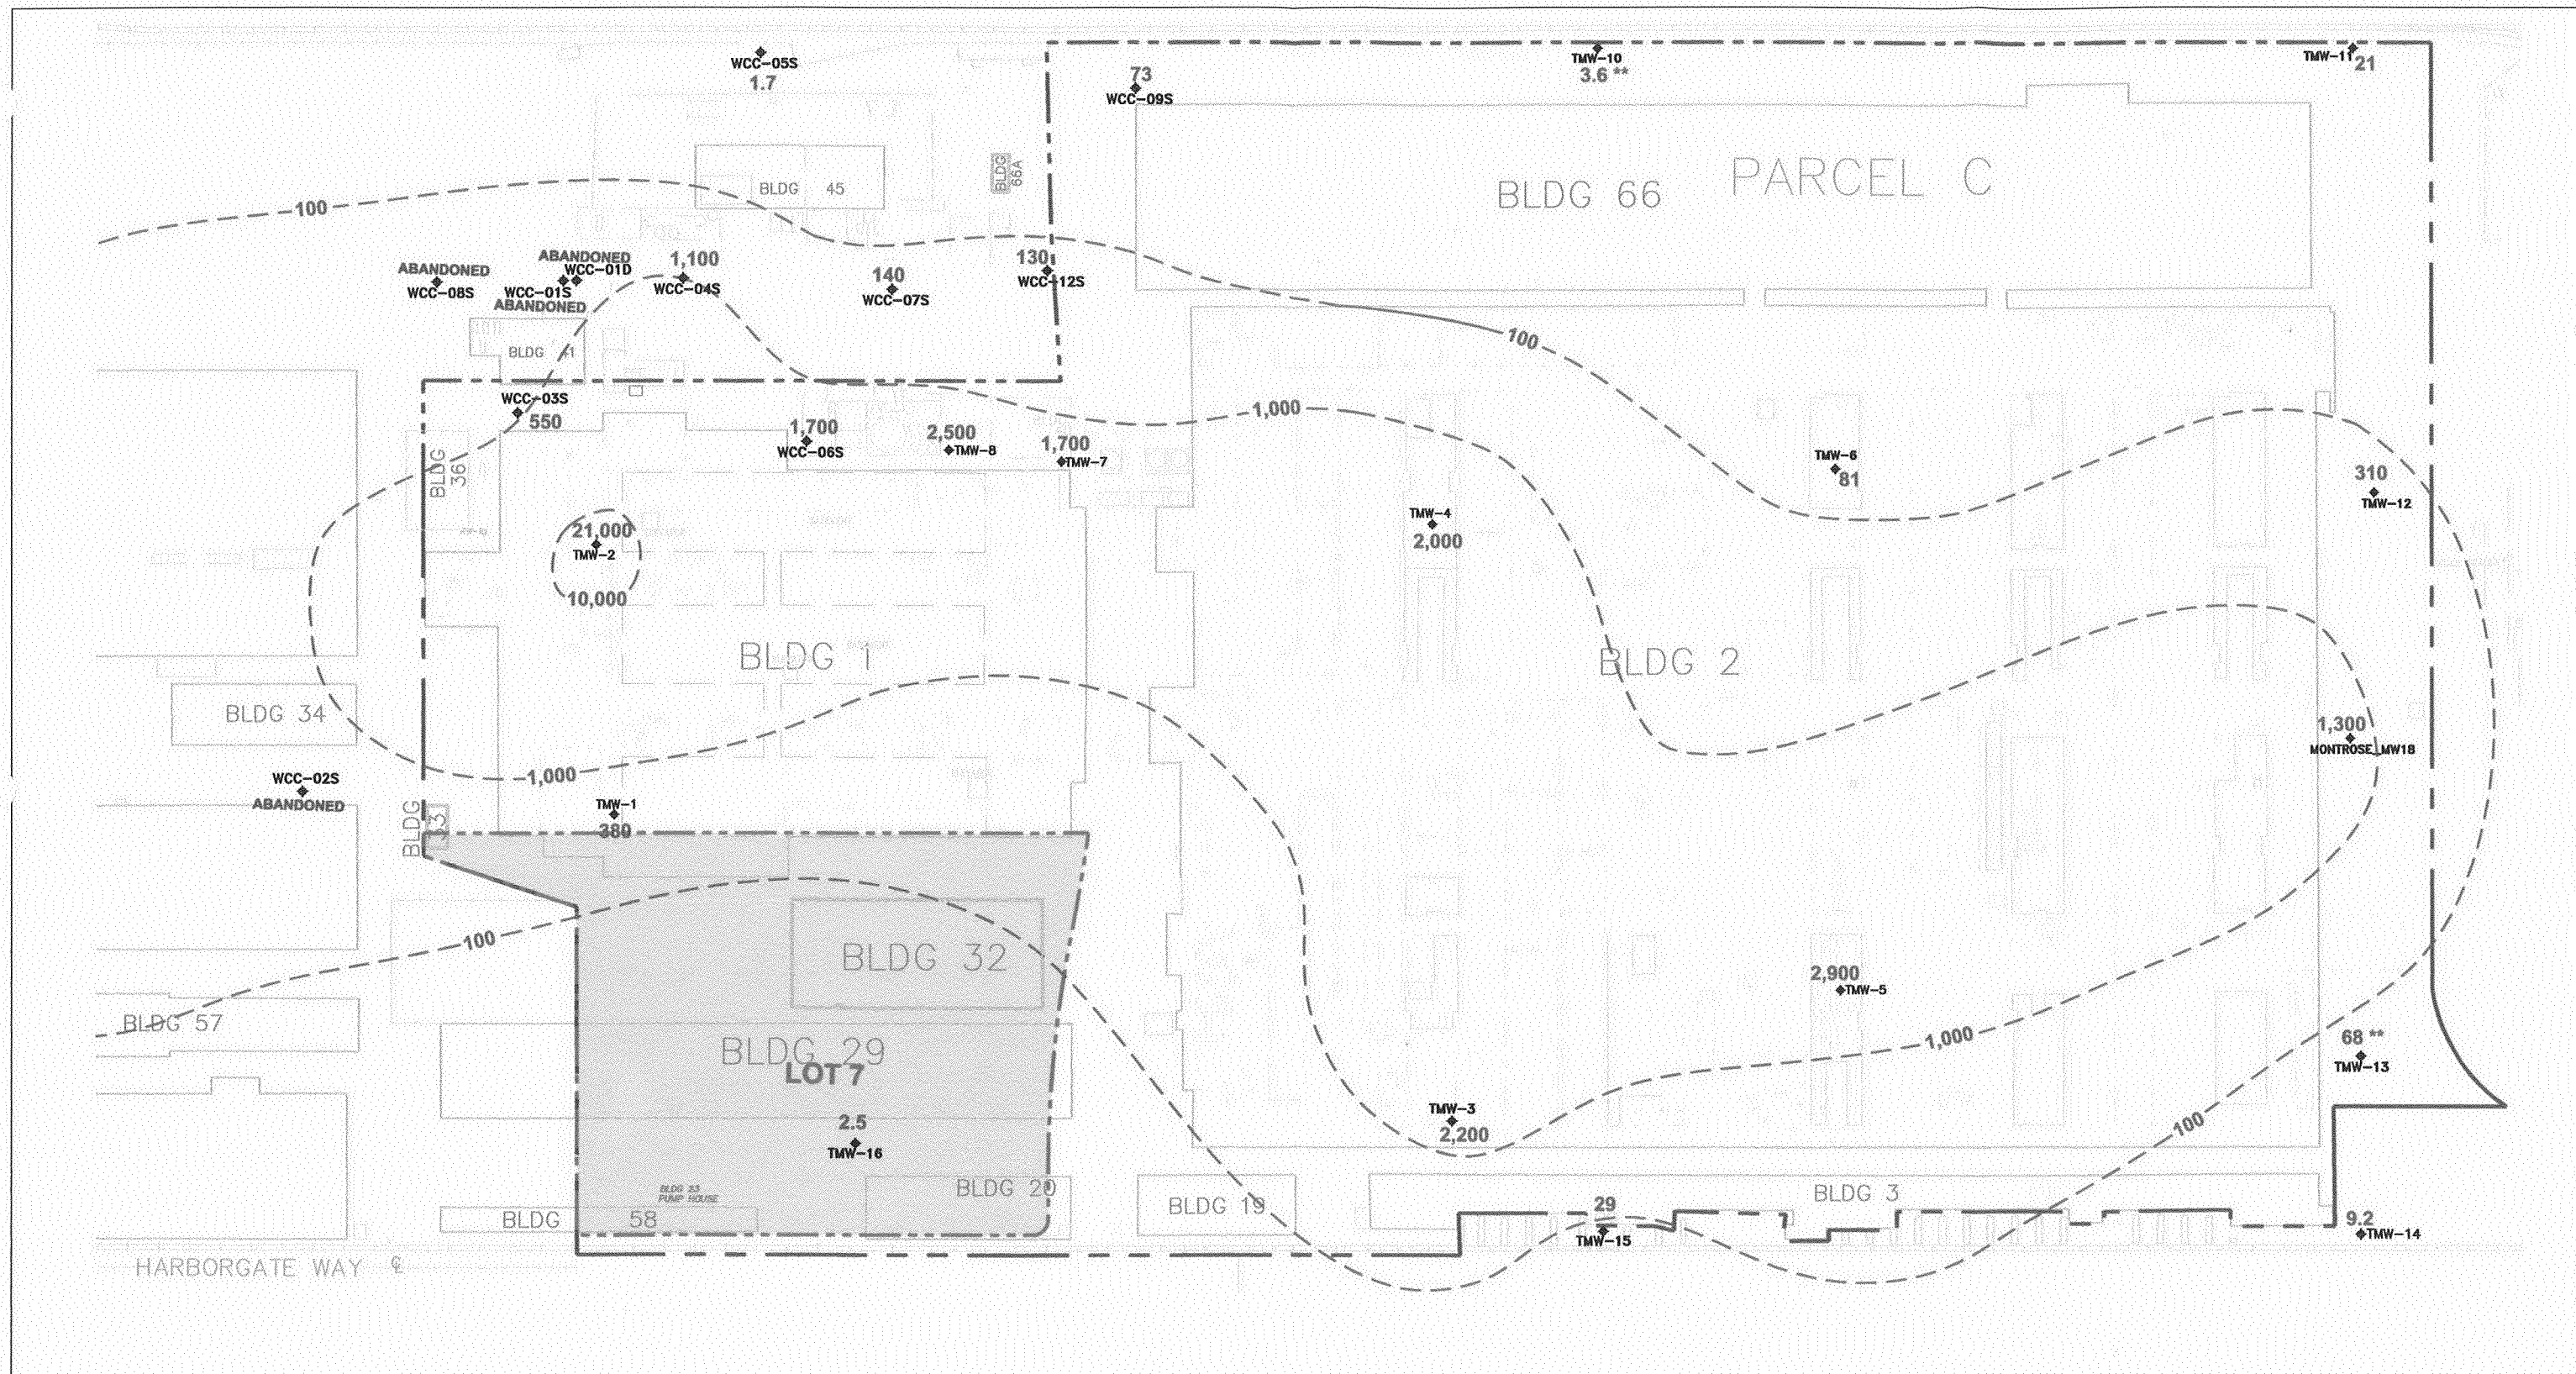

ALL DIMENSIONS AND LOCATIONS ARE APPROXIMATE


SOURCE OF BASEMAP: KENNEDY JENKS CONSULTANTS, 2000, SAMPLING AND ANALYSIS PLAN, BOEING REALTY CORPORATION'S C-6 FACILITY, PARCEL C, LOS ANGELES, CA, AUGUST 16, 2000.
 CONTOURS TAKEN FROM GROUNDWATER MONITORING REPORT, ANNUAL EVENT, JANUARY/FEBRUARY, 2001, BOEING REALTY CORPORATION, FORMER C-6 FACILITY, LOS ANGELES, CALIFORNIA, JUNE, 2001
 G:\PROJECTS\ENVIRONMENTAL\27285-013\27285042.DWG

LEGEND

TMW-9	GROUNDWATER MONITORING WELL	**	DATA COLLECTED MAY, 2001
-100-	APPROXIMATE TCE ISOCONCENTRATION CONTOUR (ug/l)	1,700	TCE CONCENTRATION IN SAMPLE (ug/L)
- - -	PARCEL C BOUNDARY	- - -	LOT 7 BOUNDARY

<p>HALLEY & ALDRICH</p> <p>UNDERGROUND ENGINEERING & ENVIRONMENTAL SOLUTIONS</p>	BOEING REALTY CORPORATION FORMER C-6 FACILITY LOS ANGELES, CALIFORNIA		FIGURE: 14
	PAECCEL C - LOT 7 TCE ISOCONCENTRATION CONTOURS IN GROUNDWATER, JANUARY 2001		
	SCALE: AS SHOWN	QA/QC: BB	PROJECT: 27285-013
	DRAWN: SAL	REVIEWED: RMF	DATE: 29 MARCH 2002

BOE-C6-0180392

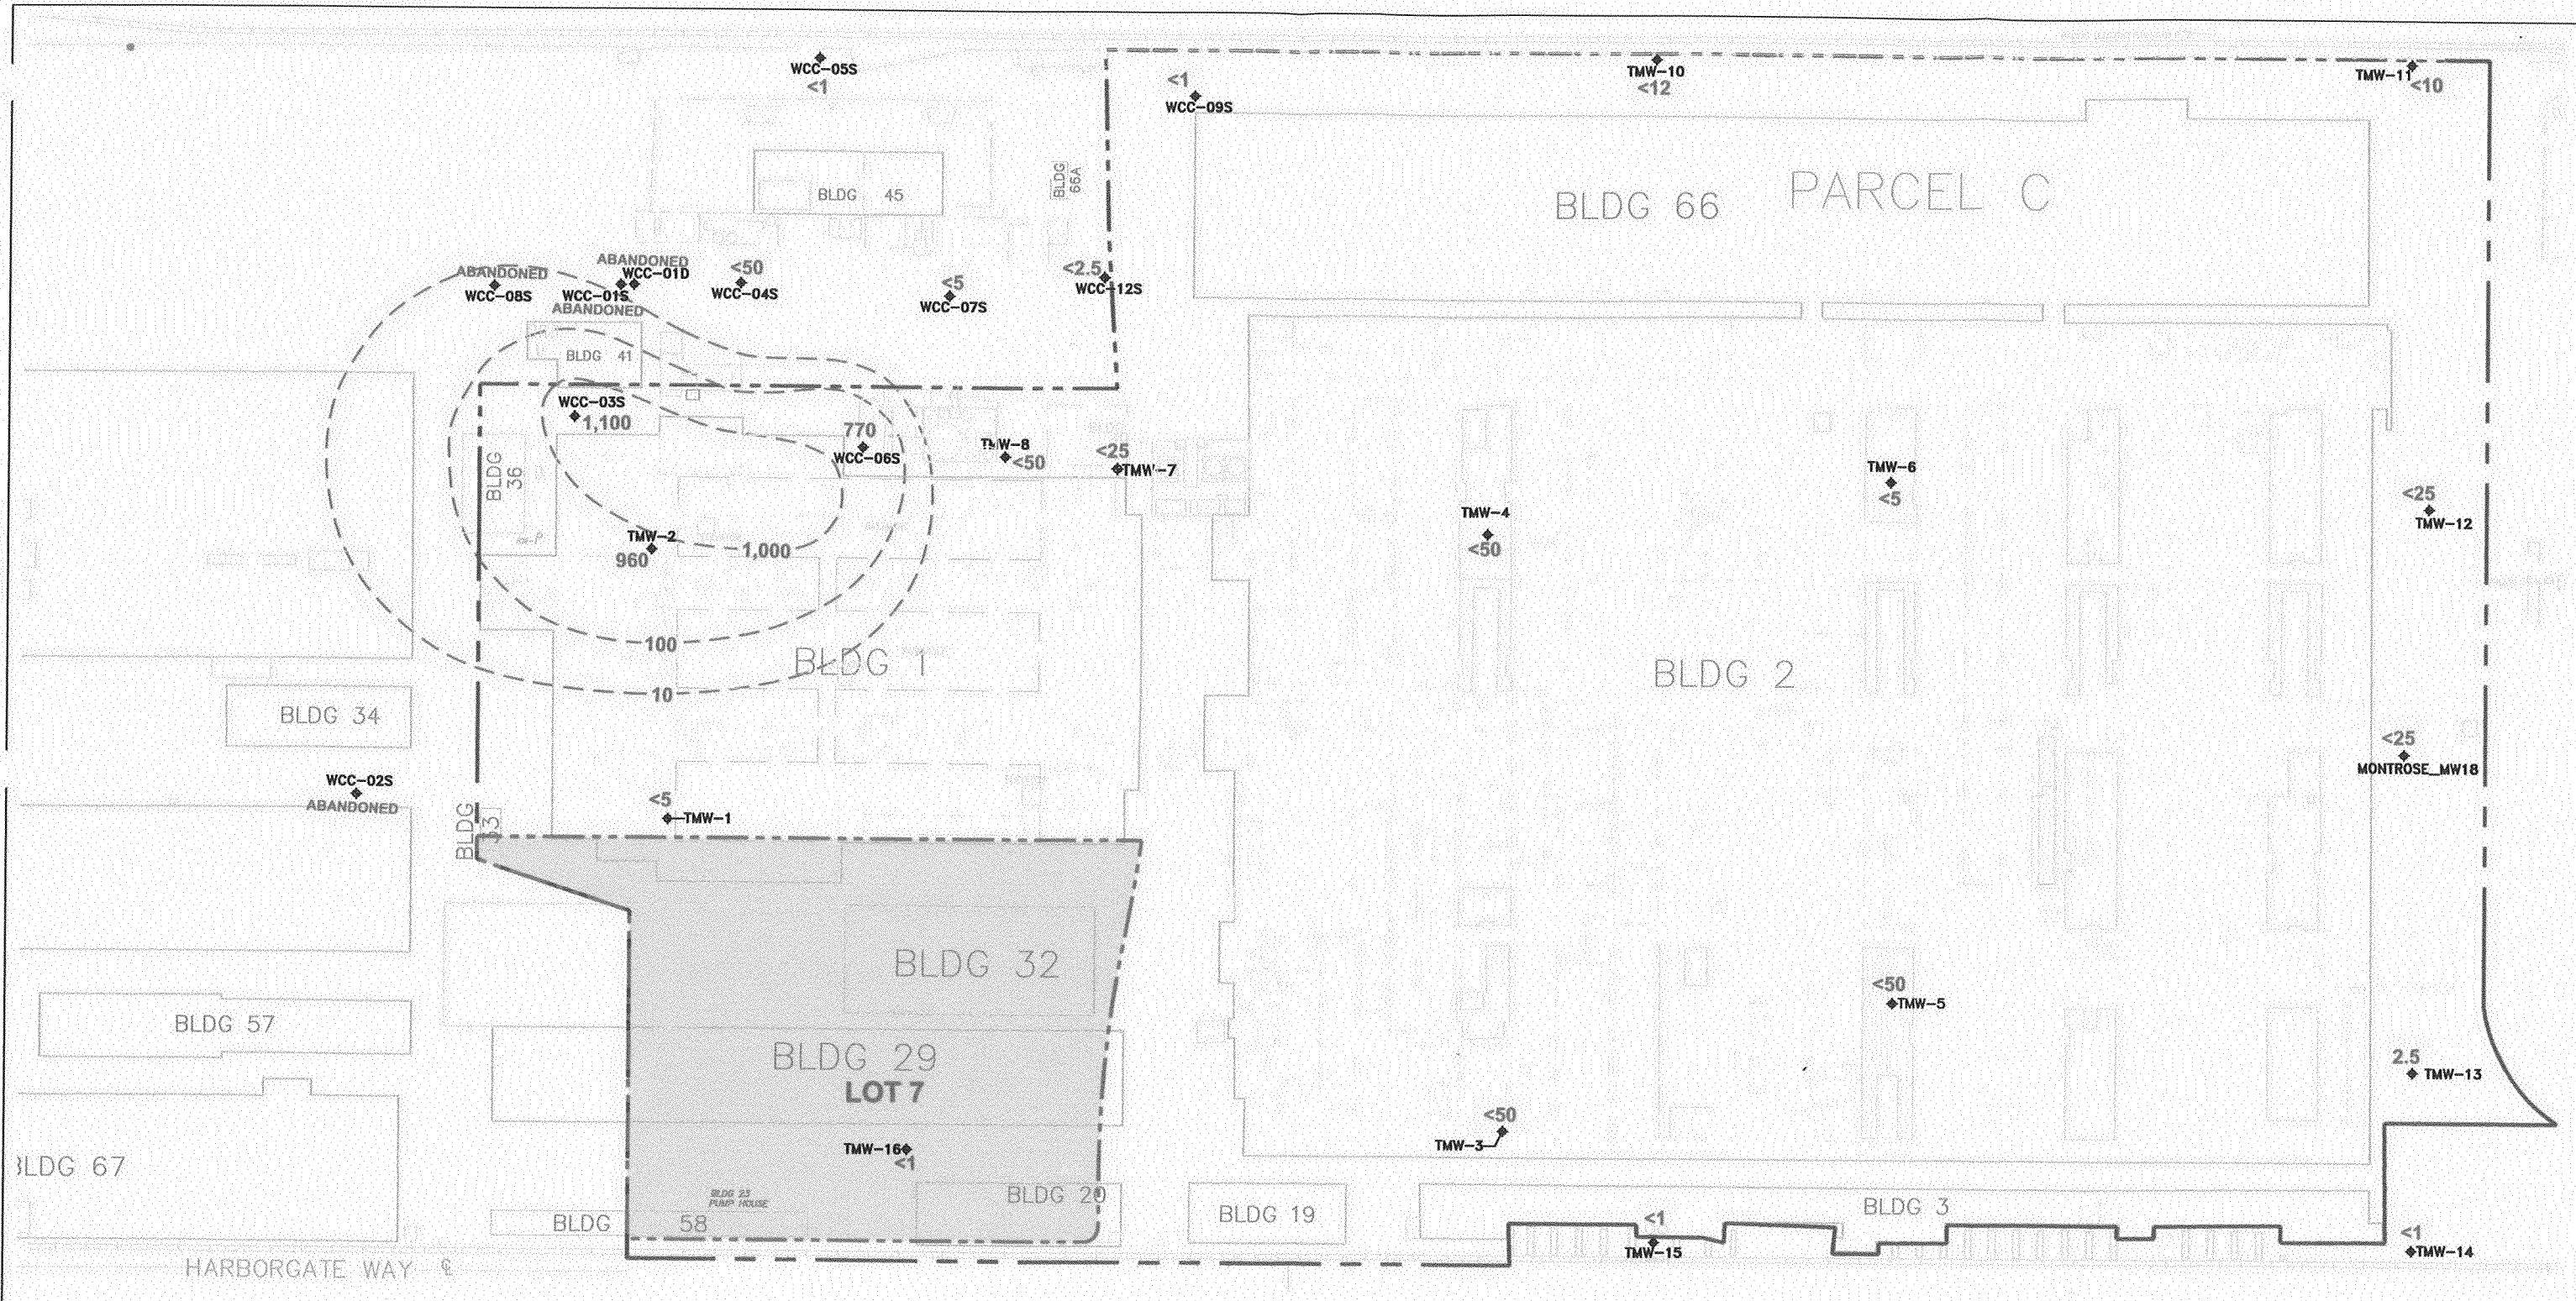

LEGEND

- | | | | |
|-----------------|---|-----------|--|
| TMW-9 ◆ | GROUNDWATER MONITORING WELL | 960 | 1,1,1-TCA CONCENTRATION IN SAMPLE (ug/L) |
| - - - 100 - - - | APPROXIMATE 1,1,1-TCA ISOCONCENTRATION CONTOUR (ug/l) | < | LESS THAN |
| - - - - - | PARCEL C BOUNDARY | - - - - - | LOT 7 BOUNDARY |

ALL DIMENSIONS AND LOCATIONS ARE APPROXIMATE

SOURCE OF BASE MAP: KENNEDY JENKS CONSULTANTS, 2000, SAMPLING AND ANALYSIS PLAN, BOEING REALTY CORPORATION'S C-6 FACILITY, PARCEL C, LOS ANGELES, CA, AUGUST 16, 2000.
CONTOURS TAKEN FROM GROUNDWATER MONITORING REPORT, ANNUAL EVENT, JANUARY/FEBRUARY, 2001, BOEING REALTY CORPORATION, FORMER C-6 FACILITY, LOS ANGELES, CALIFORNIA, JUNE, 2001
G:\PROJECTS\ENVIRONMENTAL\27285-013\27285044.DWG

 UNDERGROUND ENGINEERING & ENVIRONMENTAL SOLUTIONS	BOEING REALTY CORPORATION FORMER C-6 FACILITY LOS ANGELES, CALIFORNIA		FIGURE: 16
	PARCEL C - LOT 7 1,1,1-TCA ISOCONCENTRATION CONTOURS IN GROUNDWATER, JANUARY 2001		
	SCALE: AS SHOWN	QA/QC: BB	PROJECT: 27285-013
DRAWN: SAL		REVIEWED: RMF	DATE: 29 MARCH 2002

BOE-C6-0180394